
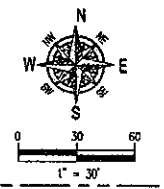


# Sandstone Ridge

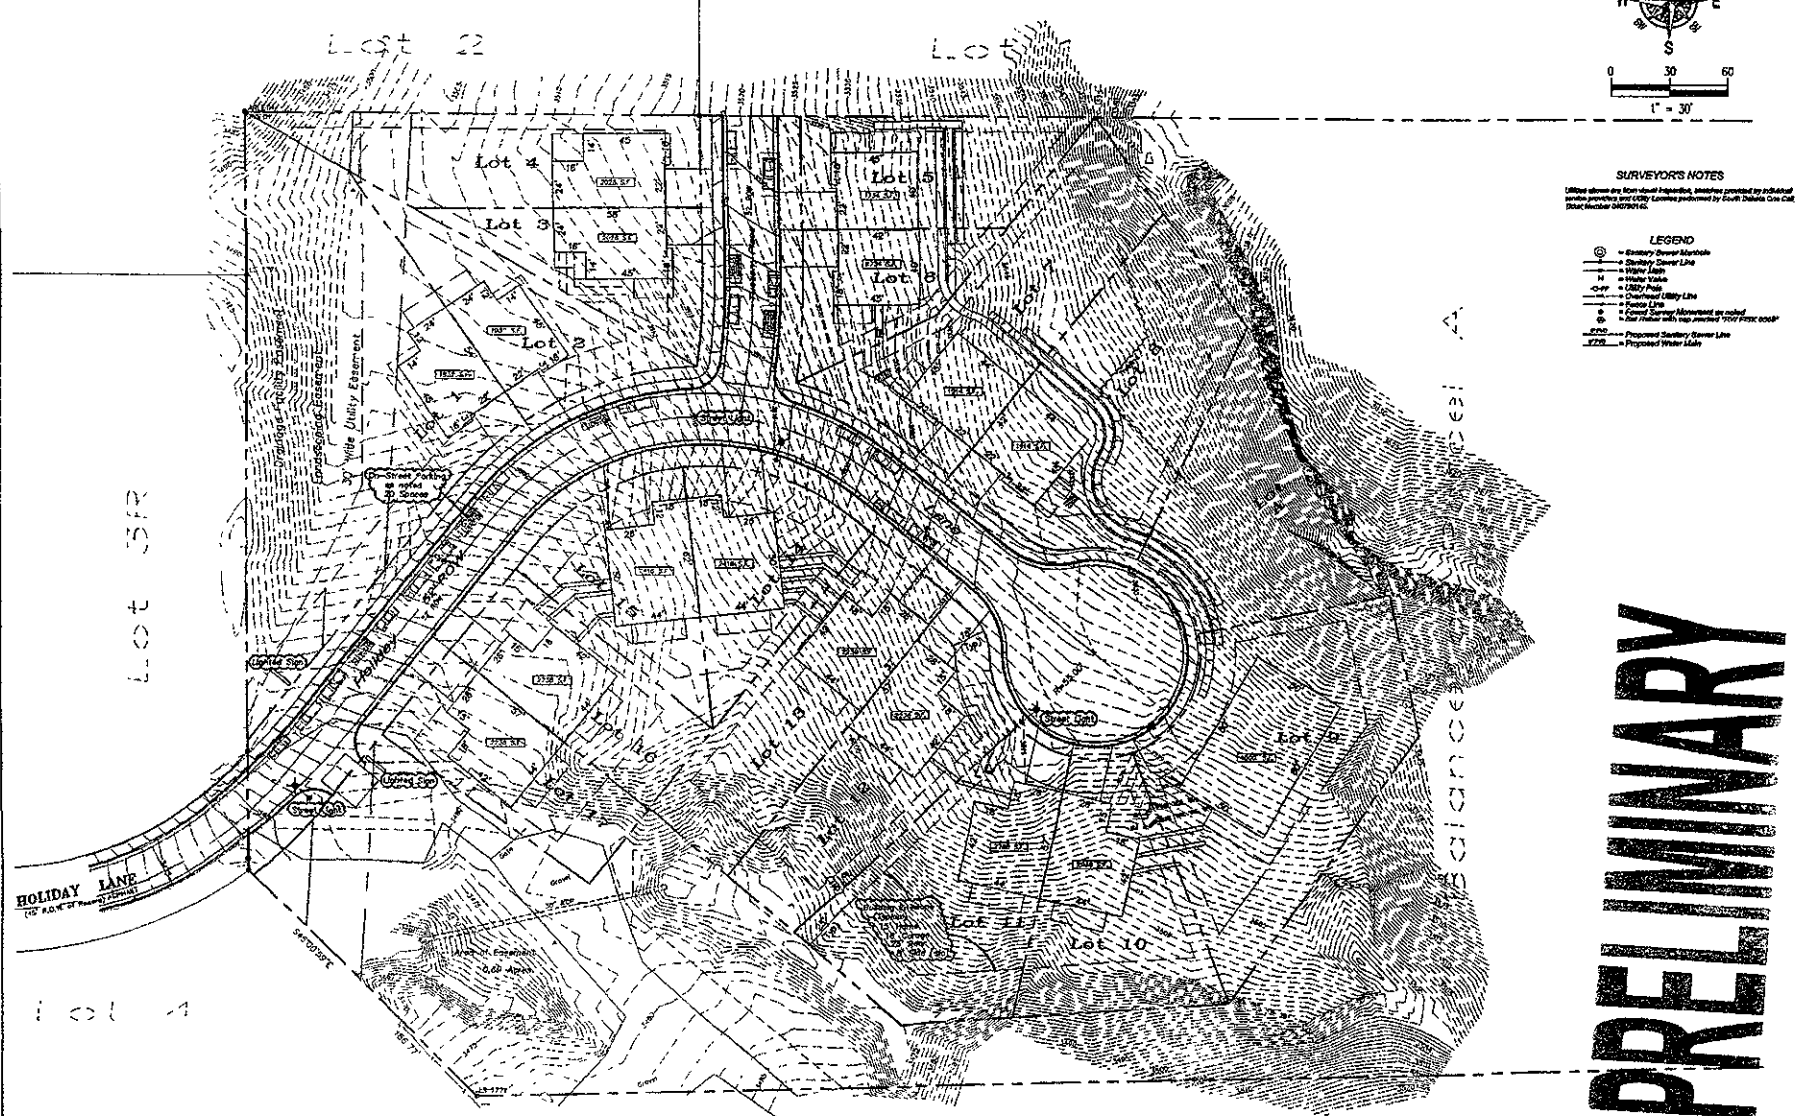

**SURVEYOR'S NOTES**  
 Lines shown are from field inspection, unless printed by a different  
 author providing and city. Contours prepared by Clark Daniels Civil Engr.  
 Plot Number 040790102.

- LEGEND**
- ⊕ Battery Sewer Manhole
  - Battery Sewer Line
  - High Water
  - Main Water
  - Utility Pole
  - Checkered Utility Line
  - Power Line
  - Proposed Manhole on road
  - ⊕ Air Manhole with top marked "100' PITCH" slope
  - Proposed Sanitary Sewer Line
  - Proposed Water Line

Planned Development - Tuscany at the Cliffs  
 Formerly all of - PARCEL A OF TRACT SB  
 SPRINGBROOK ACRES ADDITION  
 SE1/4 OF NW1/4 SEC 15, T1N, R7E  
 RAPID CITY, SOUTH DAKOTA

1025 Main Street  
 P.O. Box 8154  
 Rapid City, South Dakota  
 57708  
 (605) 348-1838  
 (605) 348-1112 (F)

Fisk Land Surveying  
 & Consulting  
 Engineers, Inc.

# PRELIMINARY

10R3

Date: 3/7/05  
 Surveyed by: CHM/BL  
 Drawn by: DWF  
 Checked by: WF  
 Revisions: 3/22/05