


# SURVEY PLAT OF

LOT 1A AND LOT 1B OF BLOCK 1 OF AUBURN HILLS SUBDIVISION;  
(FORMERLY LOT 1 OF BLOCK 1 OF AUBURN HILLS SUBDIVISION)  
LOCATED IN THE NE1/4 SW1/4 OF SECTION 13,  
TOWNSHIP 2 NORTH, RANGE 7 EAST OF THE BLACK HILLS MERIDIAN,  
RAPID CITY, PENNINGTON COUNTY, SOUTH DAKOTA

JUNE, 2005

## SITE

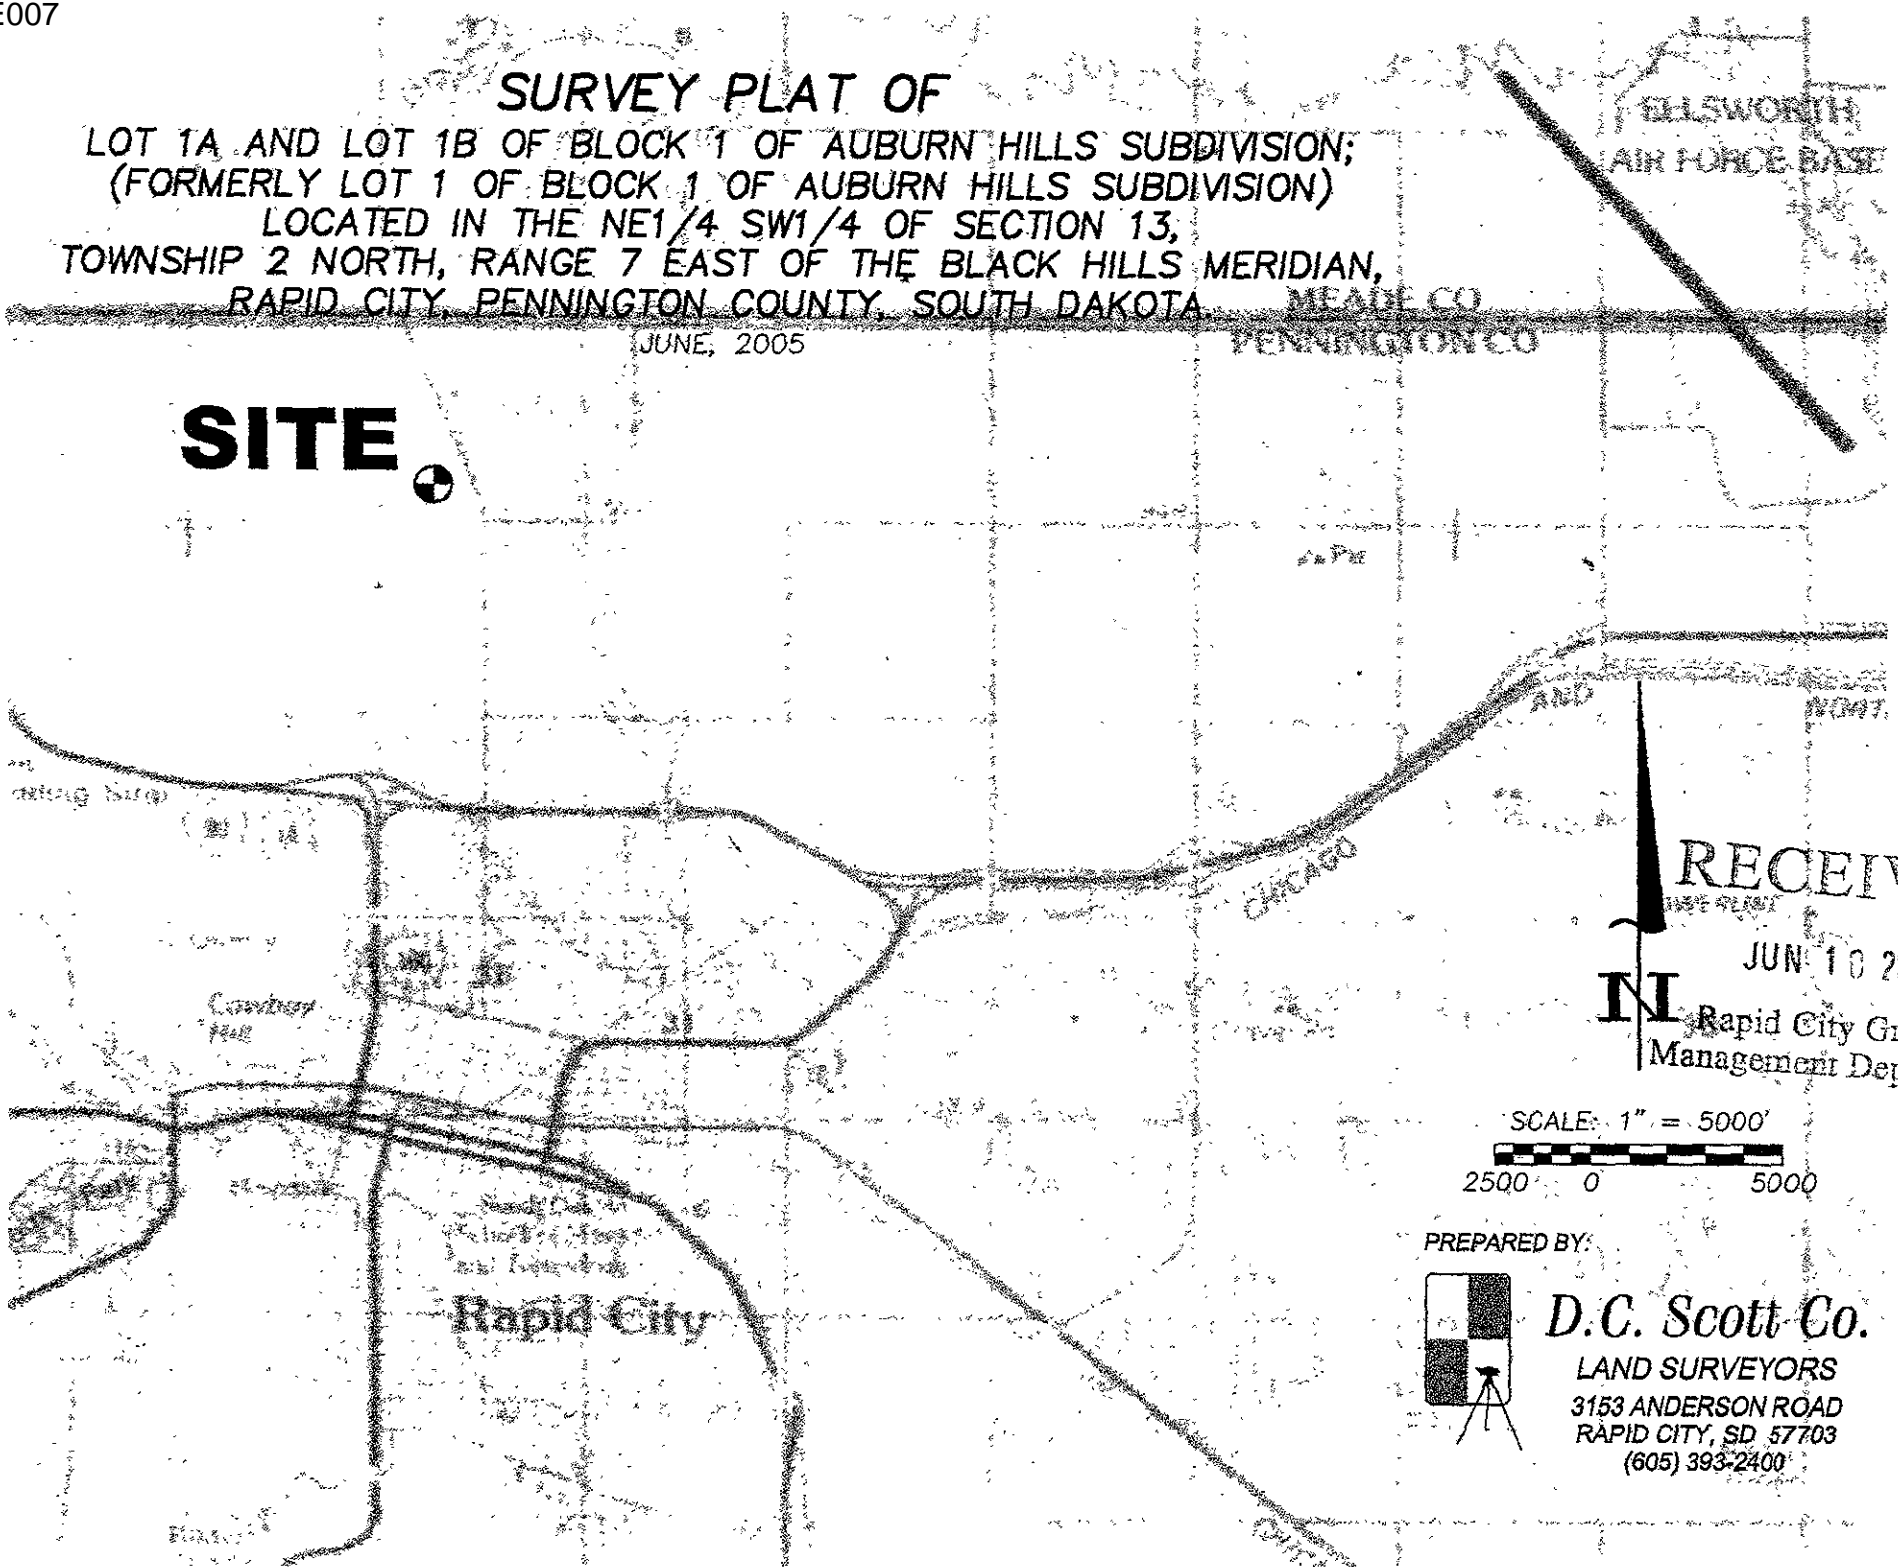

TELSWORTH  
AIR FORCE BASE


MEADE CO  
PENNINGTON CO

RECEIVED

JUN 10 2005

Rapid City Growth  
Management Department

SCALE: 1" = 5000'

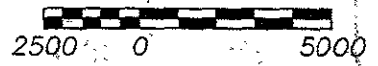

PREPARED BY:



### D.C. Scott Co.

LAND SURVEYORS  
3153 ANDERSON ROAD  
RAPID CITY, SD 57703  
(605) 393-2400