
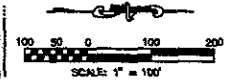


SECTION 21

SECTION 16

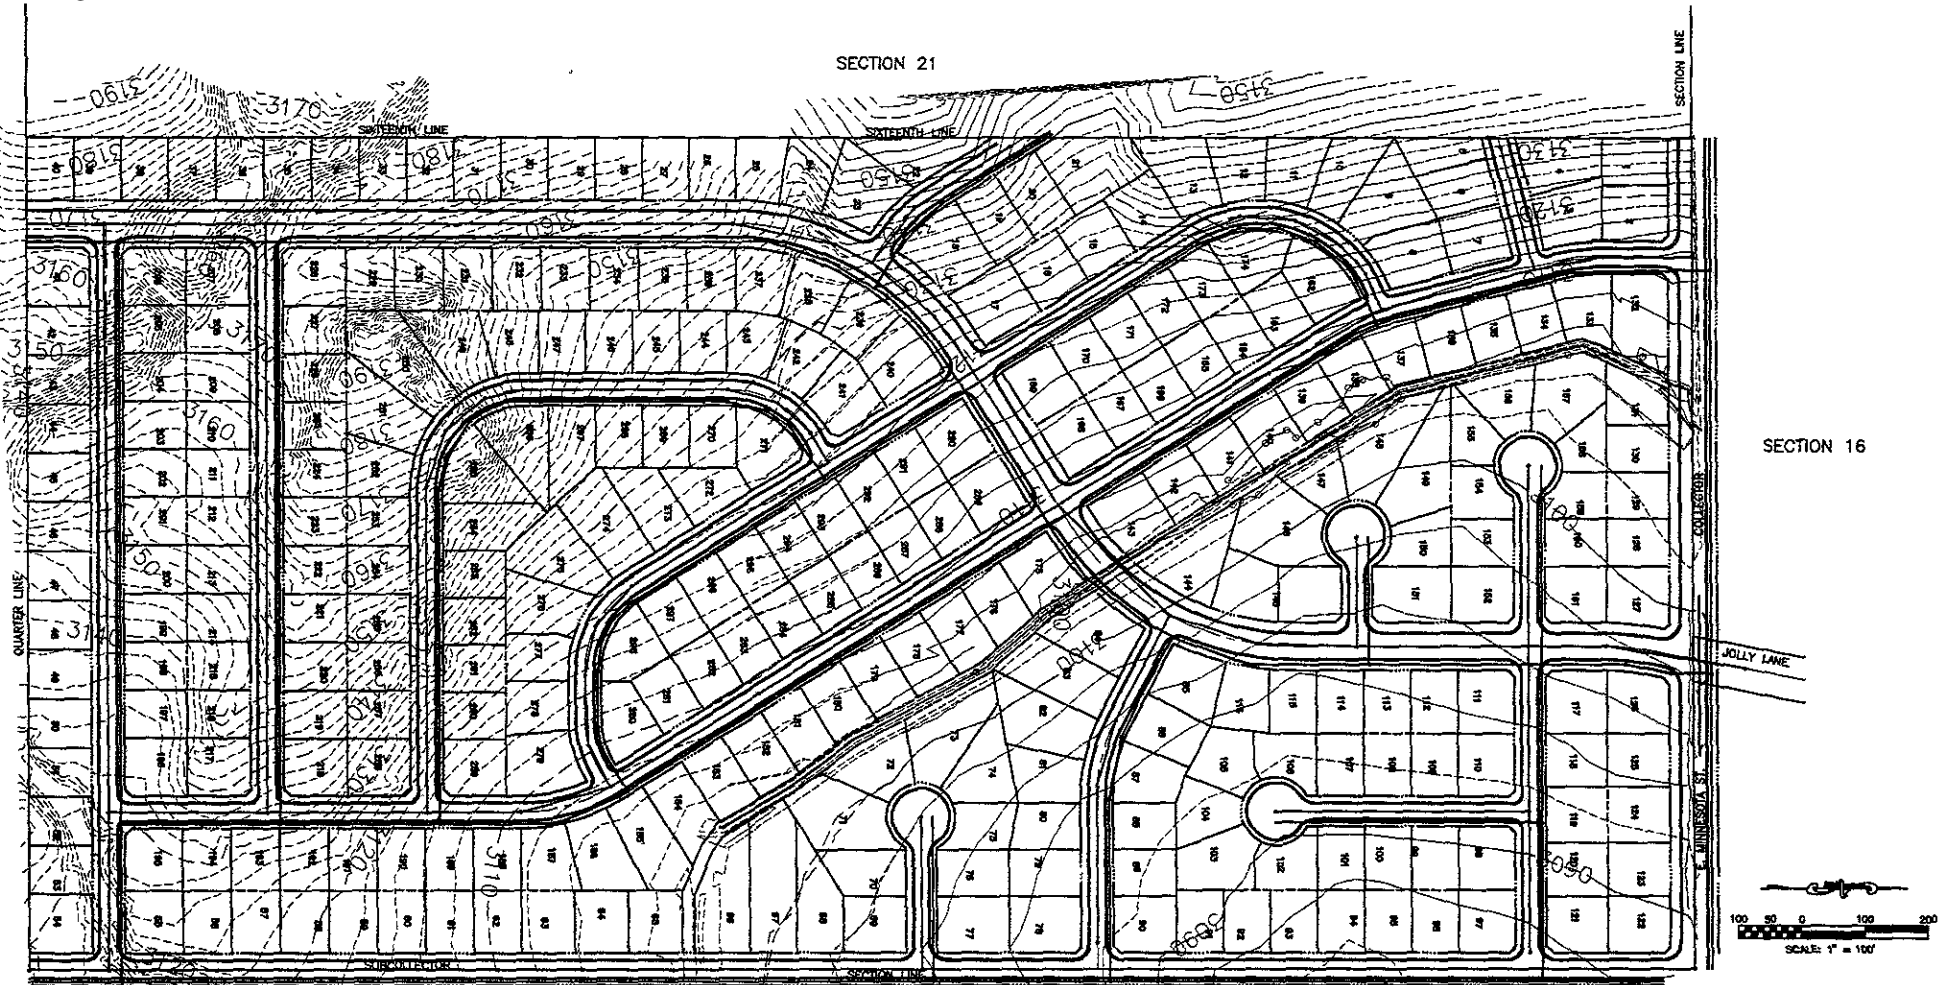

SECTION 22

SECTION 15

TOTAL LOTS = 288
 TOTAL ACREAGE = 80.58 ACRES
 PUBLIC ROW = 8.5 ACRES
 LOT ACREAGE = 72.1 ACRES

PROJECT: ELKS MEADOWS
 PROJECT NO: 04-0057
 DATE: JUNE 08, 2005
 SHEET 1 OF 1

D.D.I.
DREAM DESIGN INTERNATIONAL, INC.
 PROFESSIONAL STRUCTURAL & CIVIL ENGINEERING CONSULTANTS

808 KANSAS CITY ST., SUITE 4, WAPOO CREEK, MO 67071
 TEL: 417-541-0251 FAX: 417-541-0244 EMAIL: engineering@dreamdesign.com