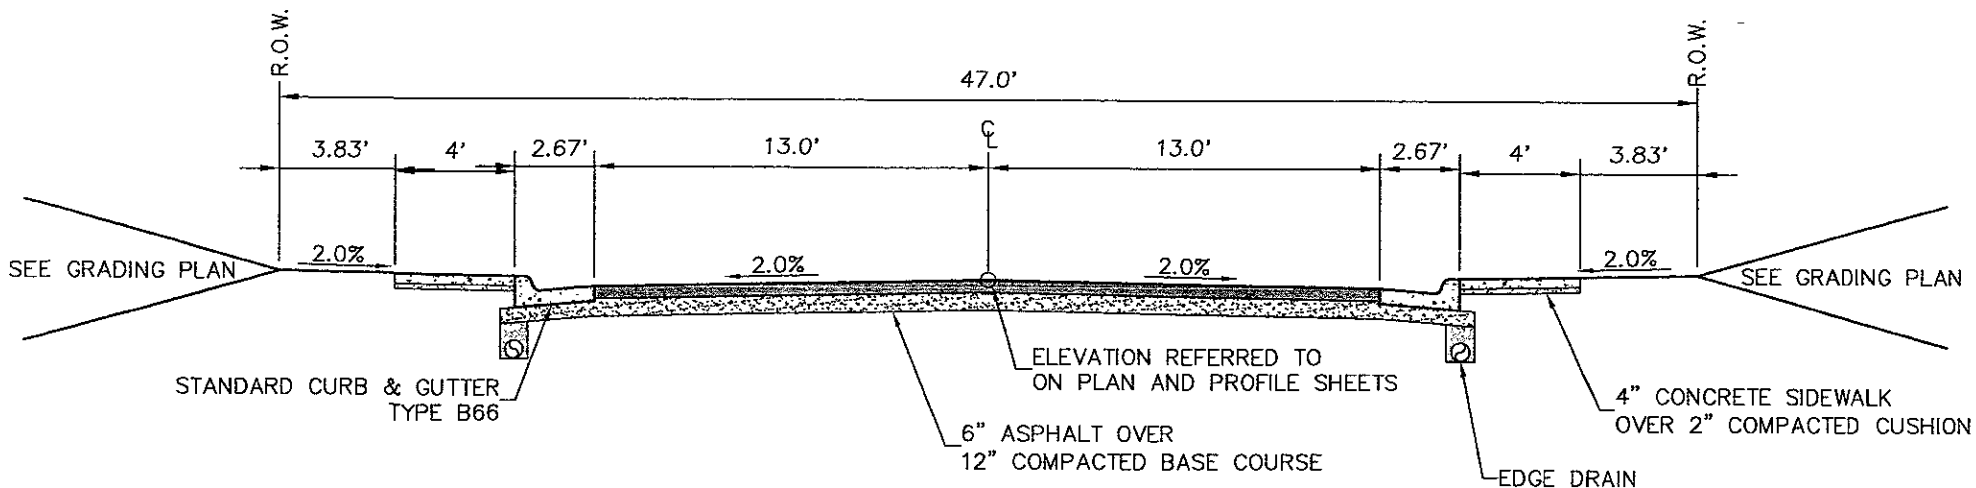


NOV 3 0 2005

Rapid City Growth  
Management Department

**BALD EAGLE LANE  
TYPICAL STREET SECTION**

SCALE: 1"=5'