


06PD017



SCALE: 1" = 50'  
MARCH 8, 2009  
1" CONTOUR INTERVAL

LOT 1 OF BLOCK 1 OF  
PINE CREST VILLAGE  
SUBDIVISION

35-312317/1/1/2581/4 LEGS  
STATE FLOOD REST & SOUND

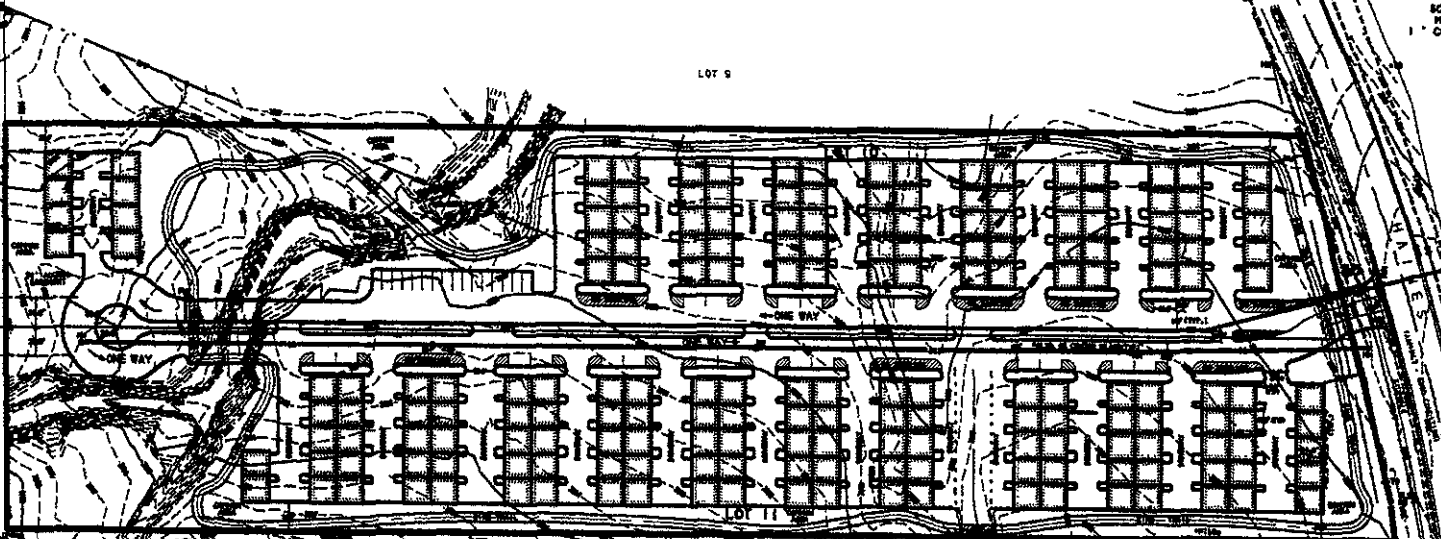

LOT 1  
OF BLK 5

LOT 11

LOT 10

LOT 9

LOT 8

LOT 7

LOT 6

LOT 5

LOT 4

LOT 3

LOT 2

LOT 1

LOT 10

LOT 5

LOT 1  
OF BLK 1

EARLEEN STREET  
(ASPHALT - GOOD CONDITION)

KATELANA AVENUE

06PD017

QUALITATIVE DRAINAGE STUDY  
SHOWN AS RECORDED IN  
PLAT BOOK 33, PAGE 102  
OF NOVEMBER 10, 2005



SCALE - 1" = 50'  
MARCH 6, 2006  
CONTOUR INTERVAL

LOT 1 OF BLOCK 1 OF  
PINE CREST VILLAGE  
SUBDIVISION

LOT 9

LOT 10


LOT 11

B L O C K 4

LOT 1 OF BLK 5

LOT 1 OF BLK 1

35' 51/2" (21' 11 1/2") LESS  
STRIP OF SECTION 15 SOUTH

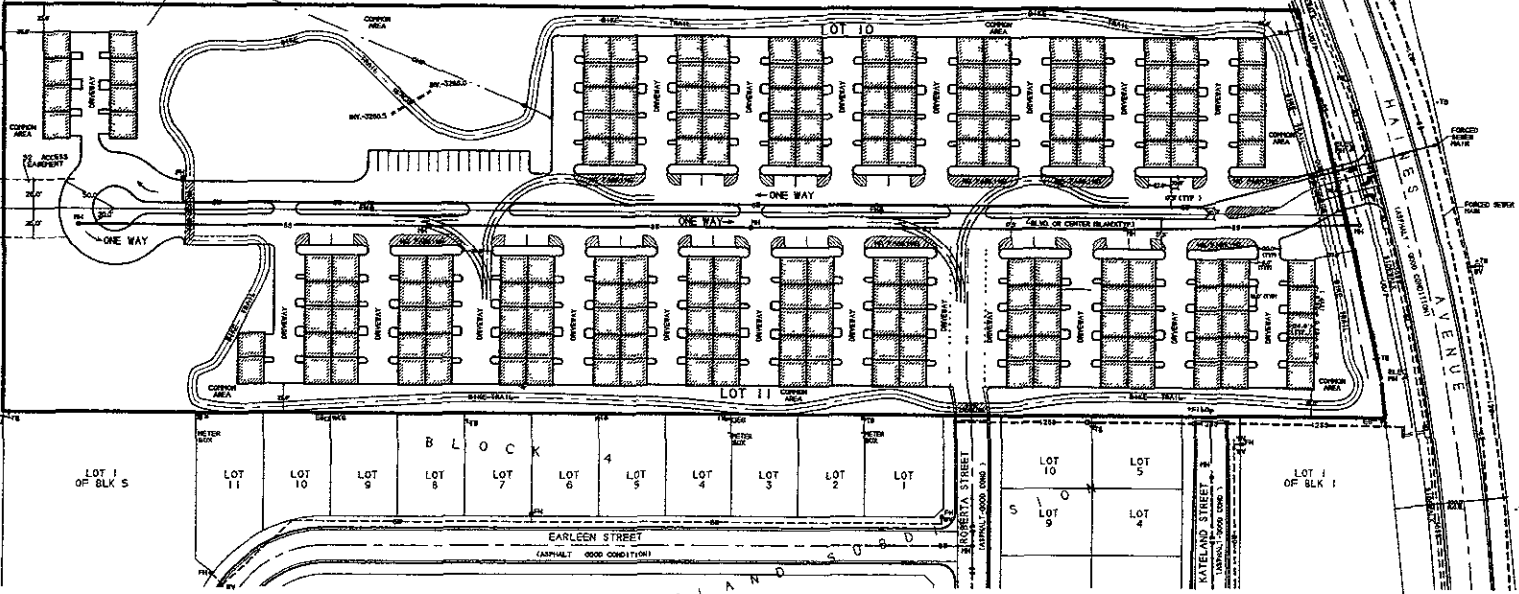

KATELAND