


06PL042



SCALE: 1" = 50'  
MARCH 6, 2009  
1" CONTOUR INTERVAL

LOT 1 OF BLOCK 1 OF  
PINE CREST VILLAGE  
SUBDIVISION

35' 31/2" (711/2) / 25' 31/4" (641/4) LEGS  
STRIP ALONG WEST & SOUTH

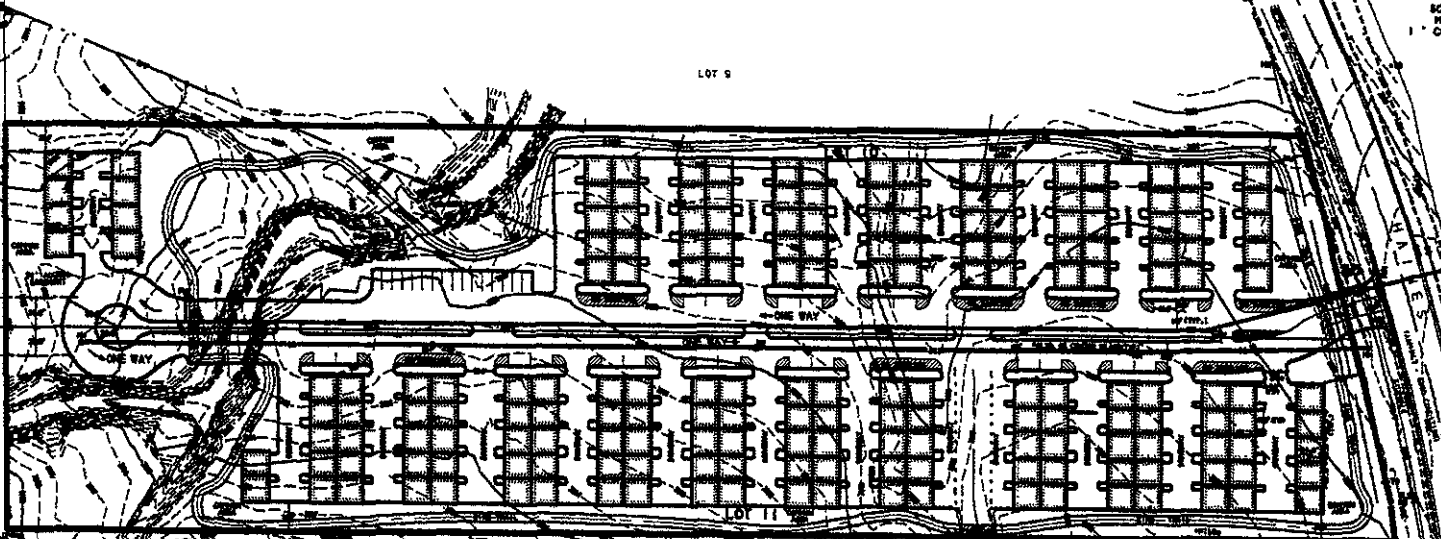

LOT 9

ONE WAY

LOT 11

LOT 1  
OF BLK 5

LOT 11

LOT 10

LOT 9

LOT 8

LOT 7

LOT 6

LOT 5

LOT 4

LOT 3

LOT 2

LOT 1

LOT 10

LOT 5

LOT 1  
OF BLK 1

EARLEEN STREET  
(ASPHALT - GOOD CONDITION)

KATELANA

ROSELA STREET  
(ASPHALT - POOR COND.)

KATELAND STREET  
(ASPHALT - POOR COND.)

AVENUE

