


66' WIDE PRIVATE ACCESS & UTILITY EASEMENT AS SHOWN IN MISC. DOC. PAGE \_\_\_\_\_

LOT 3 OF TRACT B OF SPRINGBROOK ACRES

LOT 1R OF TRACT B OF SPRINGBROOK ACRES

66' WIDE UTILITY EASEMENT AS SHOWN IN MISC. BOOK 117 PAGE 515 (1-3)

PORTION OF THE W 1/2 OF THE NW 1/4 OF THE SE 1/4

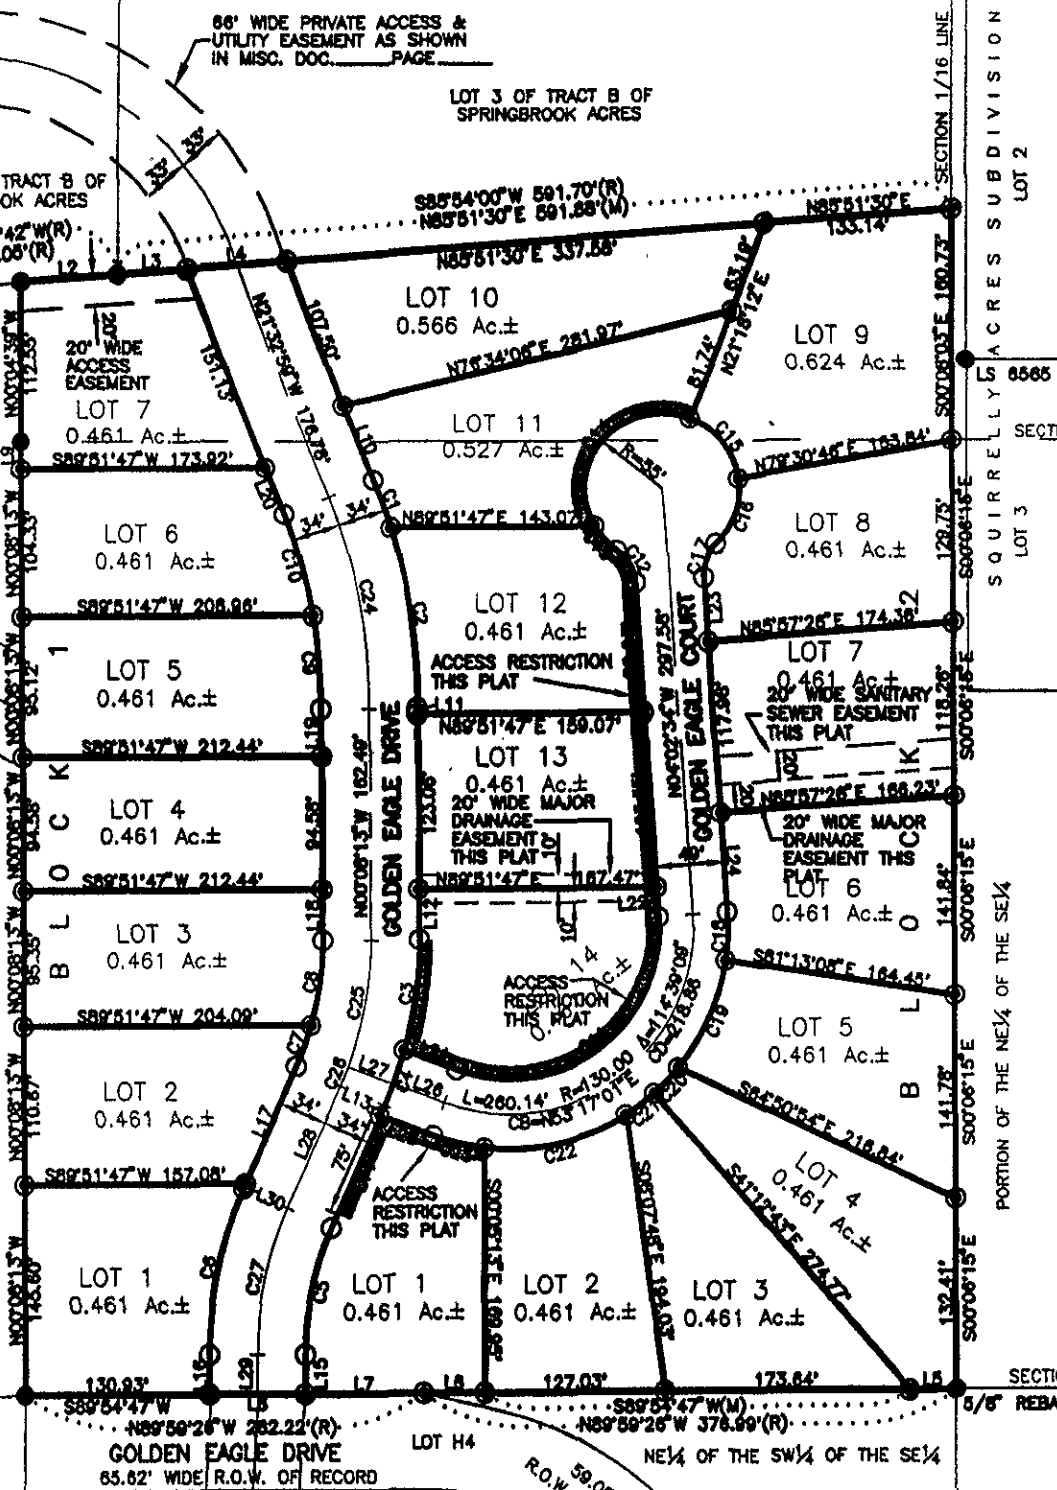

SQUIRRELLY ACRES SUBDIVISION LOT 2

PORTION OF THE NE 1/4 OF THE SE 1/4

SECTION 1/16 LINE 5/8" REBAR

APRIL 4, 2006 N.T.S.



NE 1/4 OF THE SW 1/4 OF THE SE 1/4

CL 66' WIDE PRIVATE DRIVE FOR UTILITIES & ACCESS AS SHOWN IN PLAT BOOK 22 PAGE 83