

LOT 1R AND LOT 2 OF BLOCK 2, LOTS 1 AND 2 OF BLOCK 3, AND LOTS 2 AND 3 OF BLOCK 4, FARRAR BUSINESS PARK

RECEIVED

(formerly Lot 1 of Block 5 of Farrar Business Park, and a portion of the NE $\frac{1}{4}$ of the SE $\frac{1}{4}$ of Section 16)

DEC 16 2005

LOCATED IN THE NE $\frac{1}{4}$ OF THE SE $\frac{1}{4}$ SECTION 16, T12, R7E, B.H.M.


RAPID CITY, PENNINGTON COUNTY, SOUTH DAKOTA

RECEIVED

SEP 30 2005

Rapid City Growth Management Department
EASEMENT FOR TEMPORARY TURNAROUND

Rapid City Growth Management Department
SEPTEMBER 28, 2005
N.T.S.

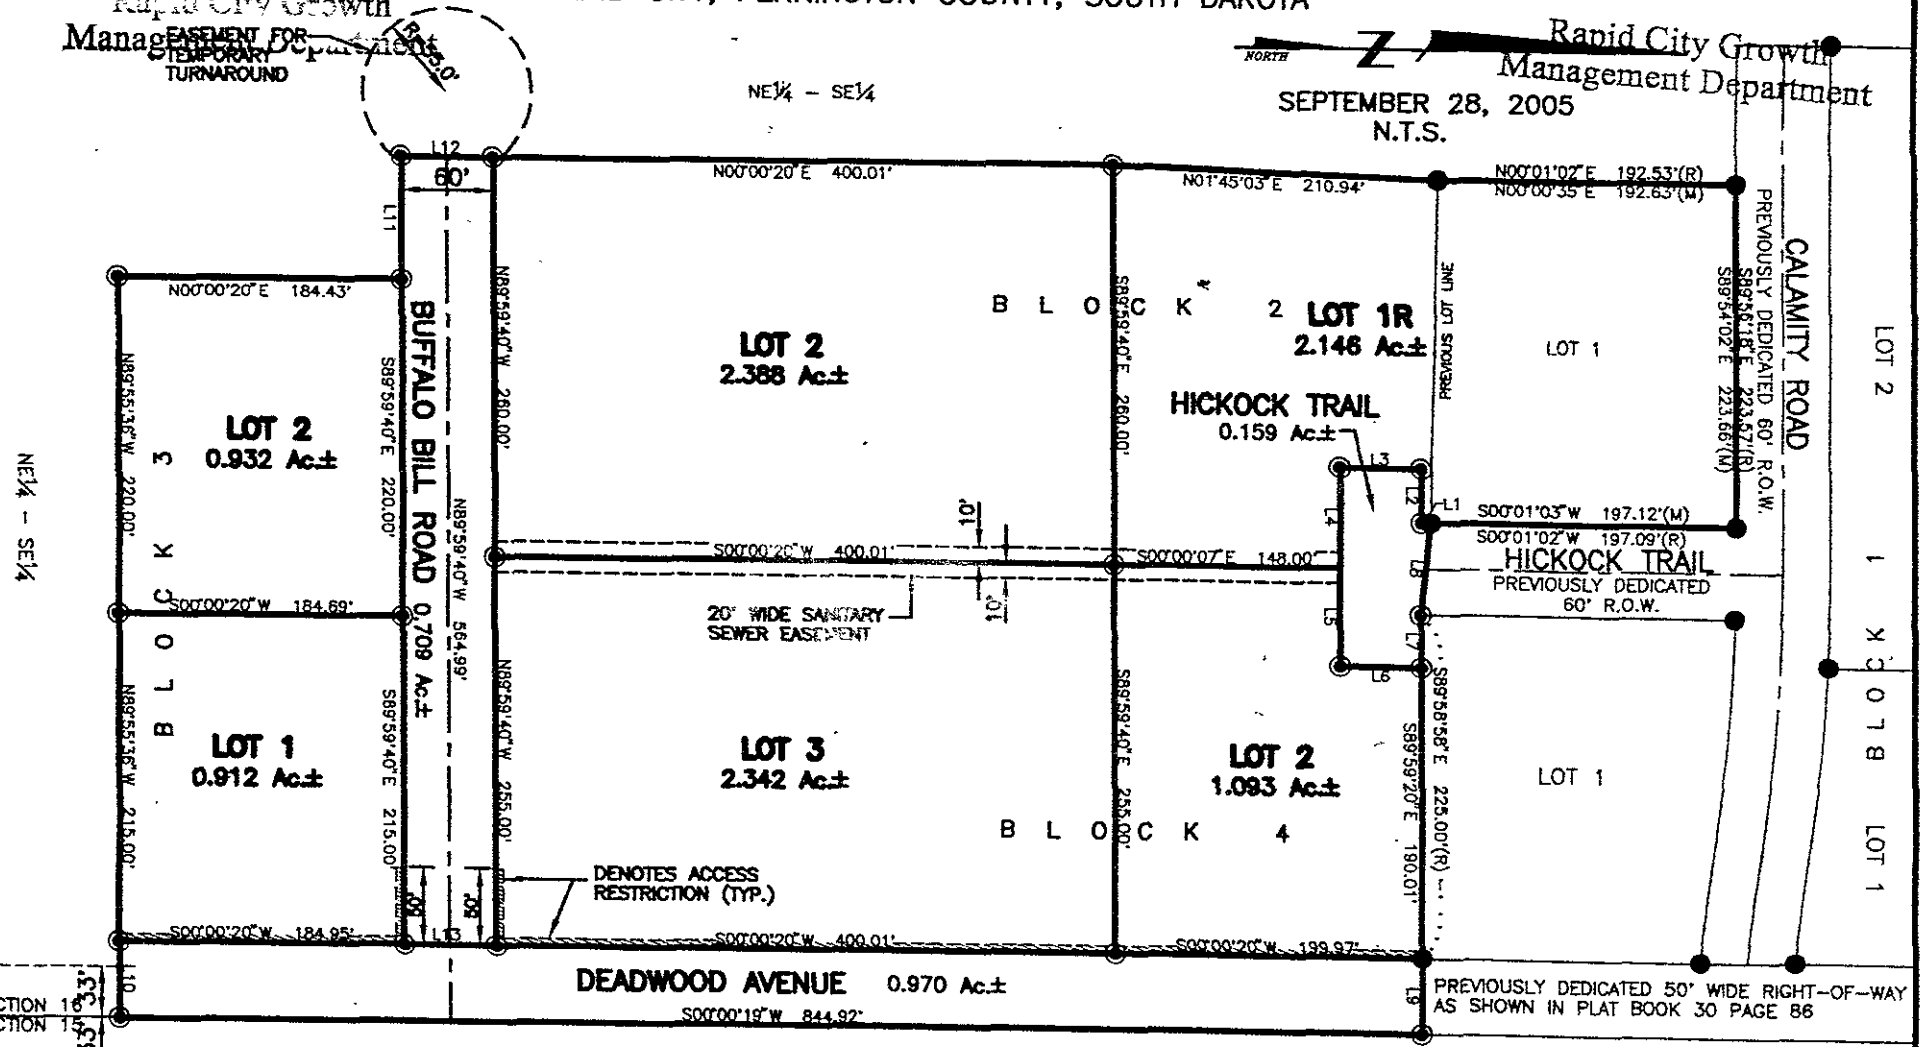

66' WIDE STATUARY SECTION LINE RIGHT-OF-WAY

PREPARED BY: SPERLICH CONSULTING, INC. * 821 1/2 COLUMBUS STREET RAPID CITY SD 57701 * (605) 721-4040