



PLAT OF NEW PARK SUBDIVISION
 LOTS 1-6 OF TRACT A AND LOTS 7 & 8 OF TRACT B
 ALL OF LOT 1 OF NEW PARK SUBDIVISION;
 REVISIONS TO 40' PERMANENT DRAINAGE EASEMENT;
 LOCATED IN THE
 NW1/4 SW1/4 OF
 SECTION 24, T24N, R77E, S14W
 RAPID CITY, PENNINGTON COUNTY, SOUTH DAKOTA

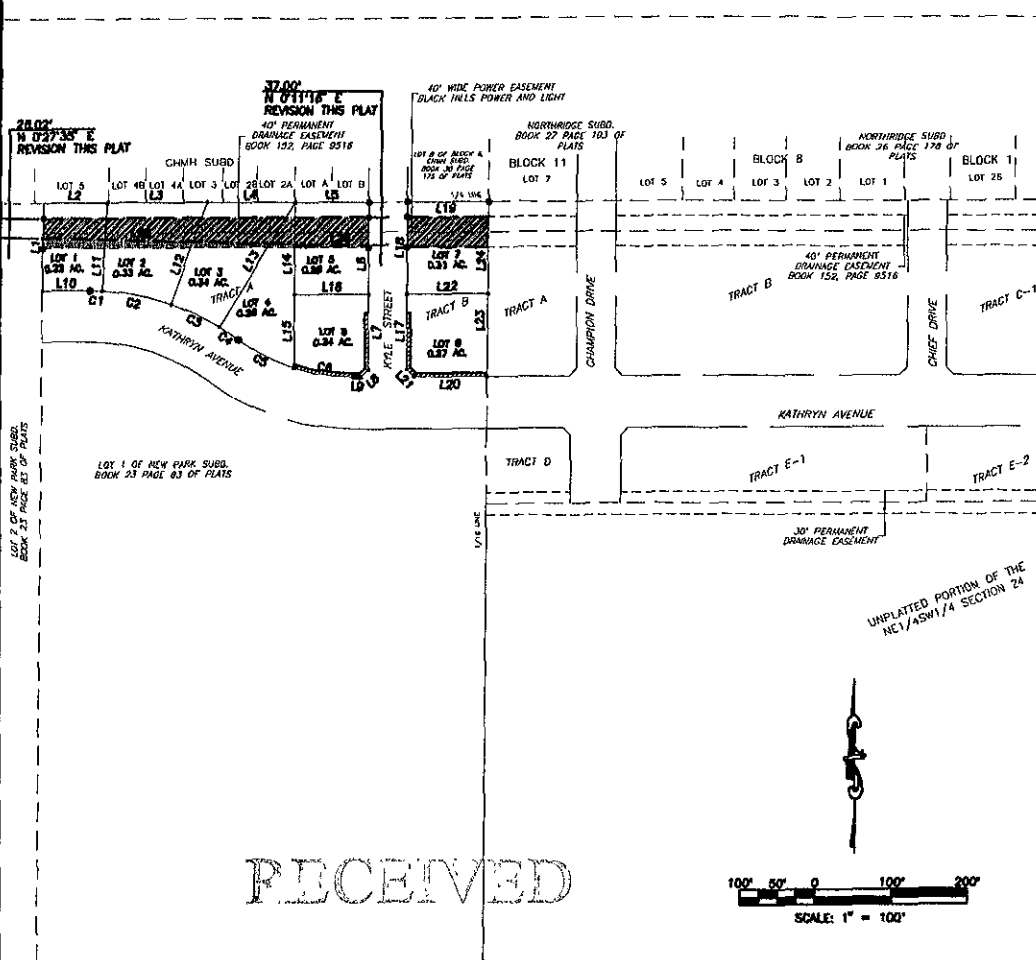

RECEIVED

SEP 29 2006

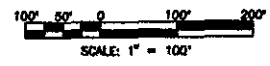

NUMBER	DIRECTION	DISTANCE
L1	S 02°37'33" W	118.64'
L2	S 86°48'40" E	85.07'
L3	S 86°48'40" E	134.28'
L4	N 86°48'40" W	118.70'
L5	N 86°48'40" W	100.00'
L6	N 00°10'00" E	122.04'
L7	N 00°10'00" E	100.00'
L8	N 49°10'00" E	14.14'
L9	S 86°48'40" E	10.10'
L10	S 86°48'40" E	83.54'
L11	N 02°57'34" E	118.45'
L12	S 18°10'35" W	142.04'
L13	S 3°23'18" W	122.67'
L14	N 00°10'00" E	122.07'
L15	N 00°10'00" E	97.52'
L16	S 86°48'40" E	100.00'
L17	S 00°10'00" W	100.00'
L18	S 00°10'00" W	122.04'
L19	N 86°48'28" W	110.00'
L20	S 86°48'40" E	98.73'
L21	S 44°48'40" E	14.14'
L22	S 86°48'40" E	106.34'
L23	N 00°28'00" E	110.00'
L24	N 00°28'00" E	122.00'
L25	N 86°48'40" W	141.07'
L26	S 86°48'40" E	77.31'

Rapid City Growth
 Management Department

- NOTES:**
- MINOR DRAINAGE AND UTILITY EASEMENTS ARE HEREBY ESTABLISHED 6' WIDE ON THE INTERIOR SIDE OF ALL LOT LINES. (EXCEPT WHERE MAJOR DRAINAGE EASEMENTS ARE LOCATED)
 - TOTAL PLATTED AREA: 2.25 ACRES; LOTS: 2.25 ACRES.
 - ANY MAJOR DRAINAGE EASEMENT SHOWN HEREON SHALL BE KEPT FREE OF ALL OBSTRUCTIONS INCLUDING BUT NOT LIMITED TO BUILDINGS, WALLS, FENCES, HEDGES, TREES, AND SHRUBS. THESE EASEMENTS GRANT TO ALL PUBLIC AUTHORITIES THE RIGHT TO CONSTRUCT, OPERATE, MAINTAIN, INSPECT AND REPAIR SUCH IMPROVEMENTS AND STRUCTURES AS IT DEEMS EXPEDIENT TO FACILITATE DRAINAGE FROM ANY SOURCE.
 - NON-ACCESS EASEMENTS ARE HEREBY ESTABLISHED ALONG THE FIRST SEVENTY FIVE FEET OF CORNER LOTS OR AS INDICATED HEREON.
 - ALL BUILDERS SHALL MAINTAIN EXISTING DRAINAGE FACILITIES IN ACCORDANCE TO APPROVED CONSTRUCTION PLANS. (RAPID CITY ENR. DIV. REQUESTED NOTE)
 - BUILDING SETBACK REQUIREMENTS ARE AS STATED IN ZONING AND/OR PLATTING REGULATIONS.
 - ACCEPTANCE OF THIS PLAT VOUCHES THE EXISTING 40' PERMANENT DRAINAGE EASEMENT (BOOK 152, PAGE 9316) AND REFLECTS THE ALTERATION OF SAID EASEMENT.

NUMBER	RADIUS	ARC LENGTH	CHORD LENGTH	CHORD BEARING
C1	338.00	18.48	18.48	N 86°20'00" W
C2	338.00	95.67	95.36	N 78°55'58" W
C3	338.00	72.04	71.60	N 84°43'05" W
C4	338.00	20.79	20.78	N 86°00'18" W
C5	282.00	84.66	84.29	S 82°46'00" E
C6	282.00	181.19	86.86	S 80°37'12" E

LEGEND

- FOUND CORNER MONUMENT
- SET AS REBAR WITH CAP MARKED LS 300K
- ▨ EXISTING 40' PERMANENT DRAINAGE EASEMENT TO BE VOUCHERED THIS PLAT
- ▩ ALTERED PERMANENT DRAINAGE EASEMENT TO BE ACCEPTED THIS PLAT

PREPARED BY: **ARLETH & ASSOCIATES** 26 KIRK ROAD, DEADWOOD, SD 57732, 605-578-1637 JOB NO. 06-03778 DATE: 5-11-06 SCALE: 1" = 100' DRAWN: MDS APPROVED: _____ DPC: _____ PREPARED FOR: DREAM DESIGN INTERNATIONAL, INC, 526 KANSAS CITY STREET, SUITE 100, RAPID CITY, SD, 57701 (605) 348-0338