

07PL037



**DREAM DESIGN
INTERNATIONAL, INC.**



**SKYLINE RANCH ROAD WIDENING
WRIGHT SUBDIVISION**

EXISTING TOPOGRAPHY

SCALE: 1" = 50'

1 of 1

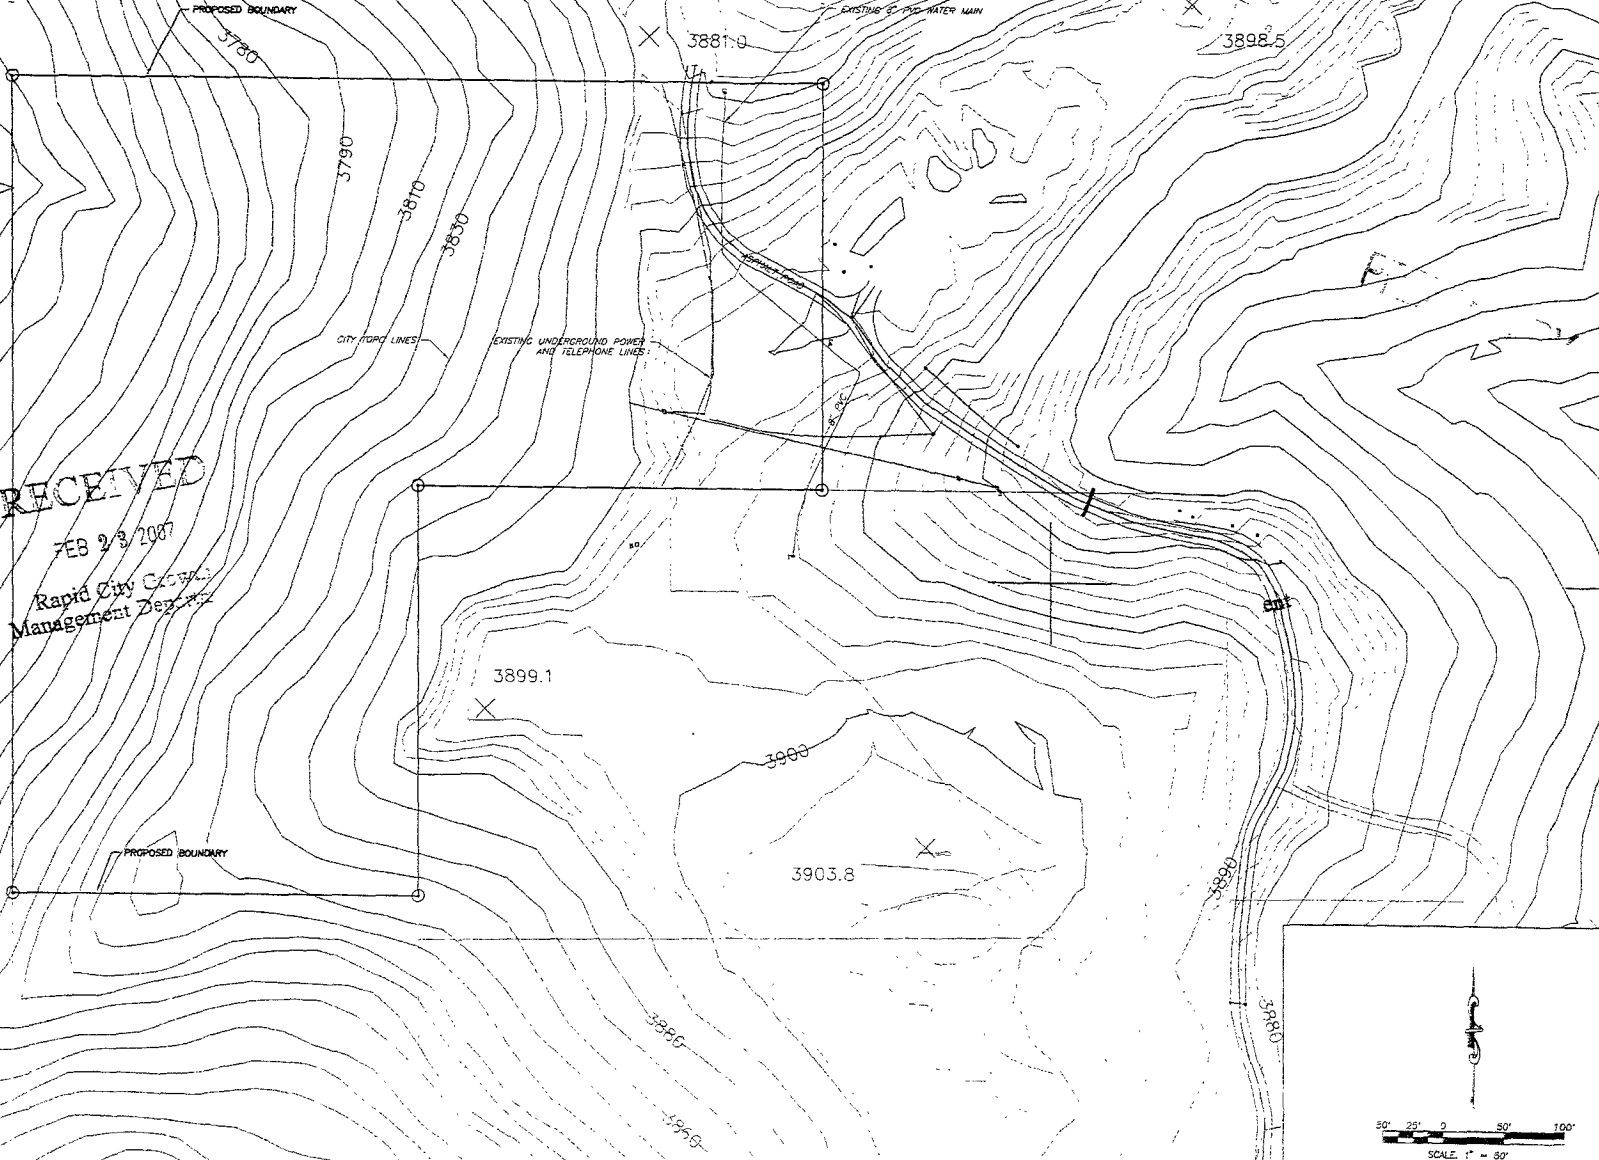

RECEIVED
FEB 23 2007
Rapid City Growth
Management Dept

