



CHALKSTONE DRIVE P.O. N.
LOT 1 OF BLOCK 1 OF THE GREEN HILL LANE SUBDIVISION

91,283.77 SQ. FT. (2.09 AC.) 1.888 AC. 30' SETBACK FROM 15' SIDEWALK

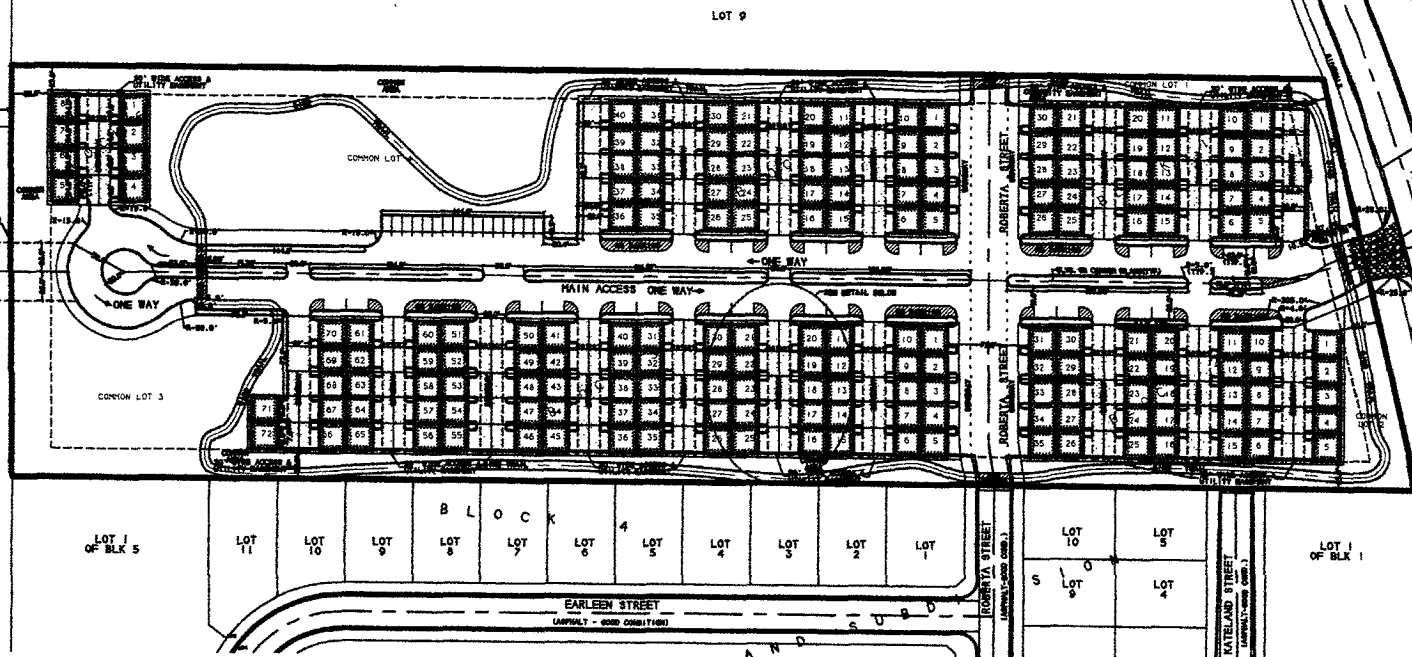

KATELAND

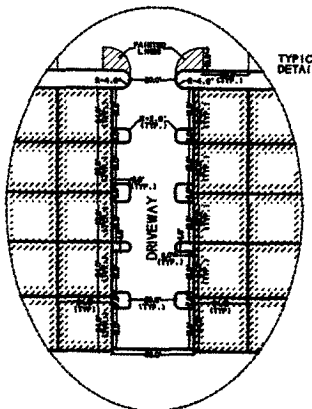

TYPICAL DELIVERYWAY DETAIL (INTS)