

EXHIBIT A


07PL055

IMPROVEMENT LOCATION EXHIBIT

LOTS 8A AND 8B, BLOCK 10, FAIRWAY HILLS P.R.D.
 (FORMERLY ALL OF LOT 8, BLOCK 10, FAIRWAY HILLS P.R.D.)
 RAPID CITY, PENNINGTON COUNTY, SOUTH DAKOTA



1"=40'

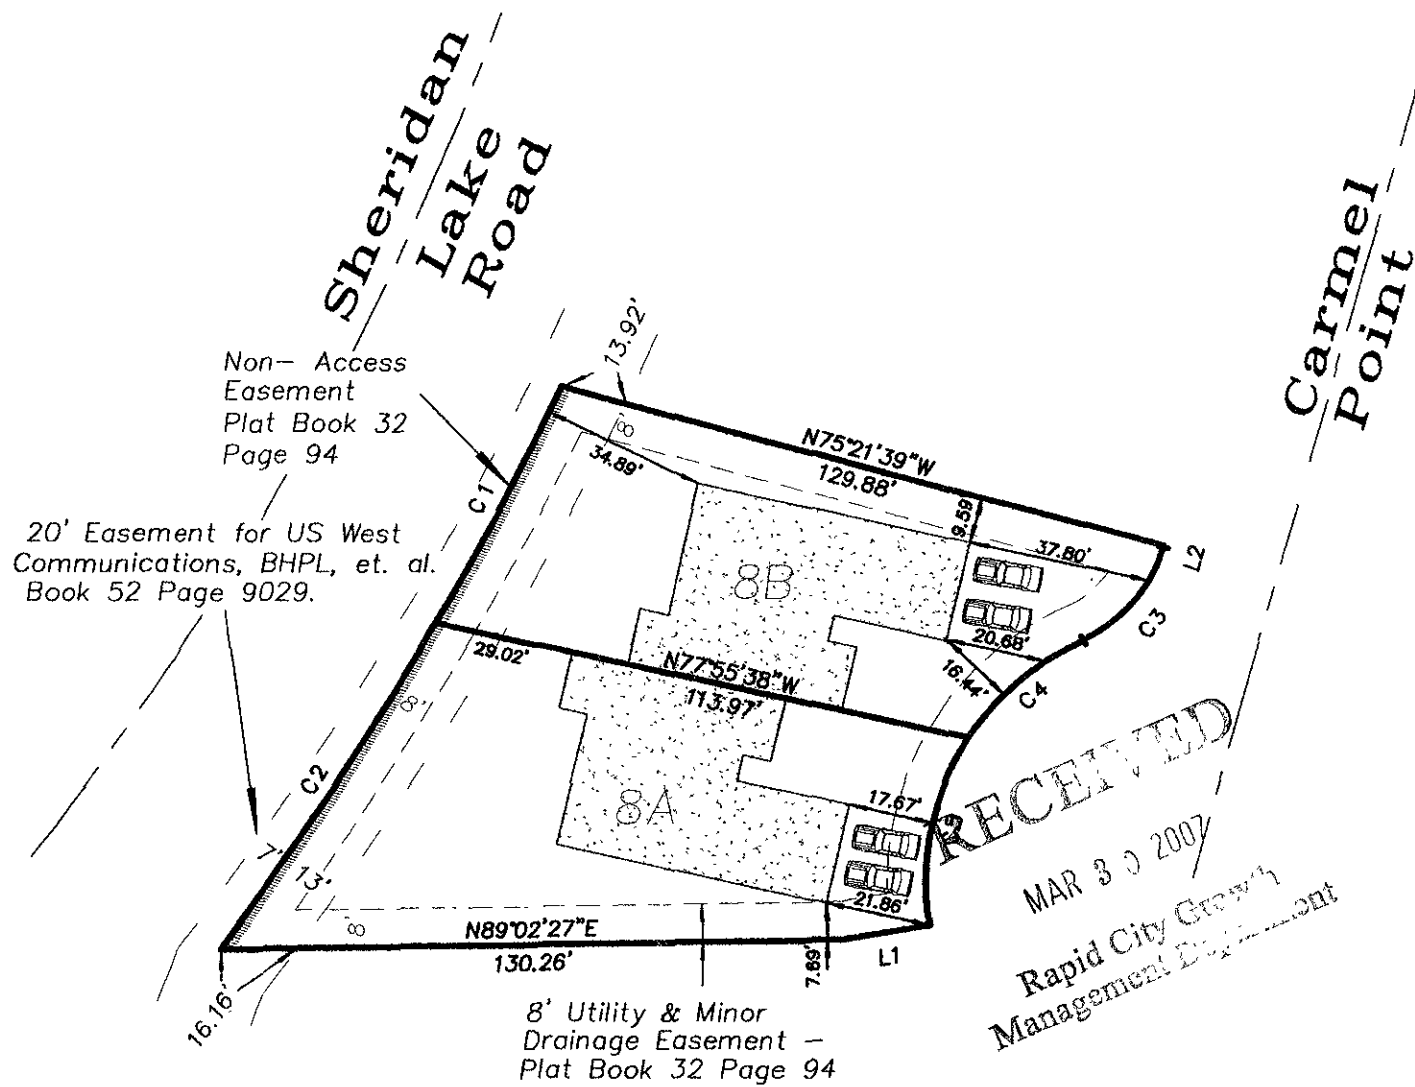

NUM	DELTA	ARC	RADIUS	BEARING	DISTANCE
C1	4°38'51"	55.56'	684.93'	N27°03'14"E	55.54'
C2	6°48'17"	81.35'	684.93'	N32°46'47"E	81.30'
C3	50°07'13"	26.24'	30.00'	N39°41'58"E	25.41'
C4	32°39'31"	31.35'	55.00'	S48°25'46"W	30.93'
C5	42°26'06"	40.75'	55.03'	S10°53'27"W	39.83'

NUM	BEARING	DISTANCE
L1	N79°41'00"E	17.99'
L2	S14°38'21"W	0.41'