


DYESS AVENUE

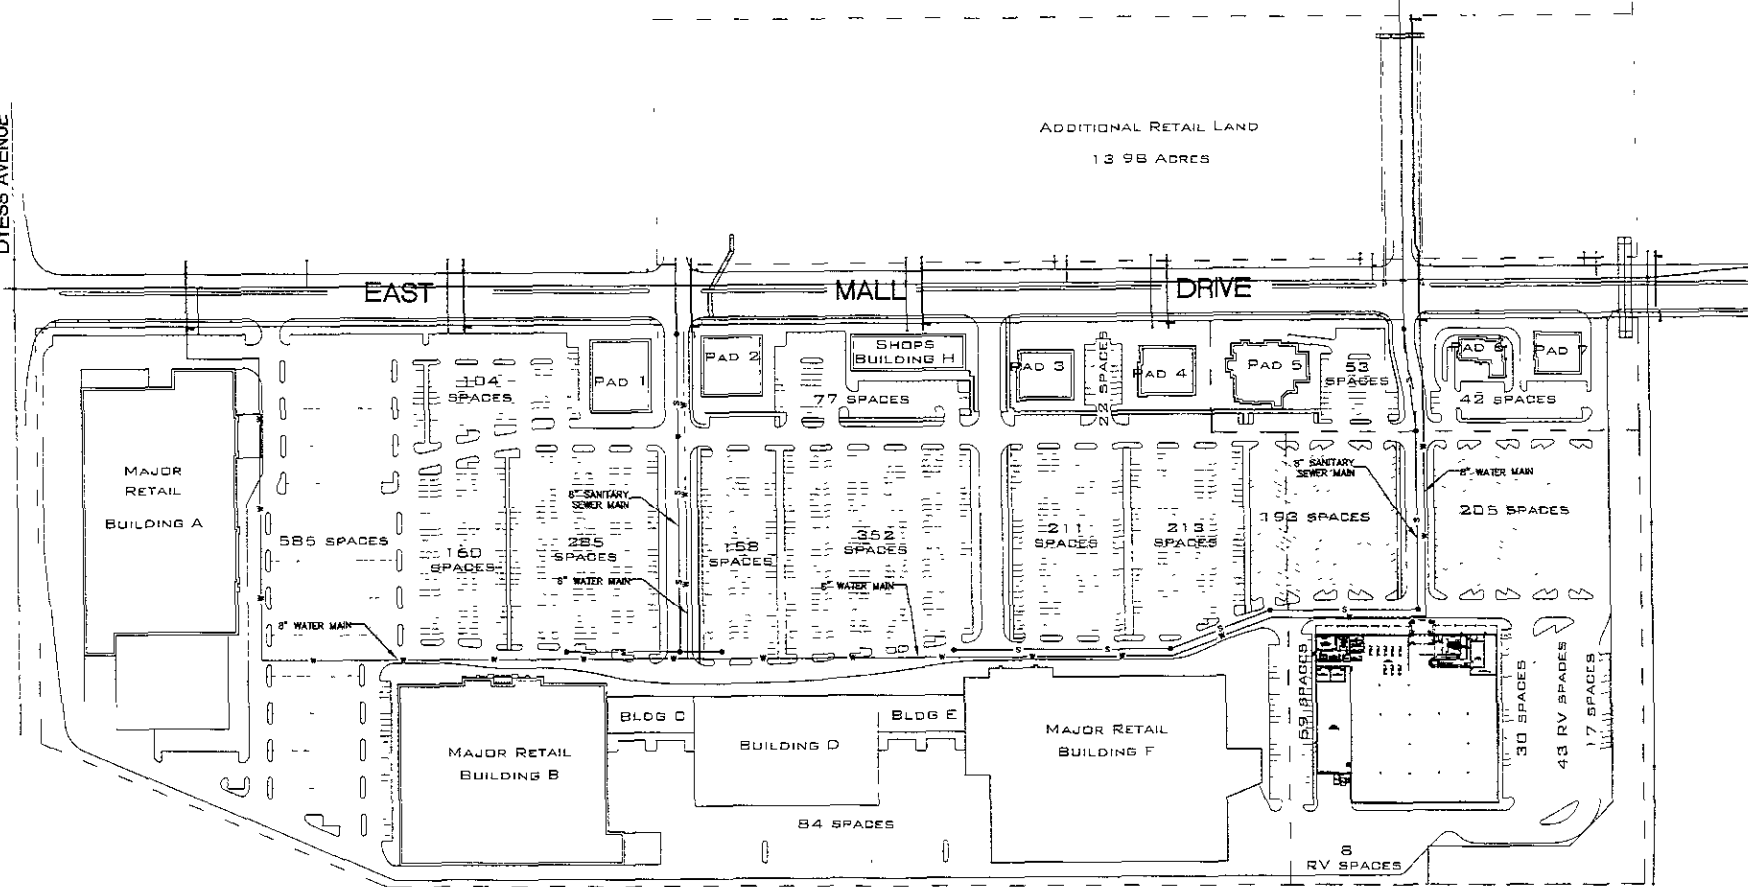

ADDITIONAL RETAIL LAND  
13.98 ACRES

EAST MALL DRIVE

INTERSTATE 90



Scale	1" = 4' 00"
Designed By	MAB
Drawn By	MAB
Check Date	04/13/2007
Project No.	07-0451
Survey Date	

**FOUR SQUARE**  
 PROPERTIES

