

STREET SECTION KEY:

TYPE:	CURB:	SIDEWALK:
LOCAL	ROLL/RAMP	CURBSIDE
LOCAL	VERTICAL	CURBSIDE
SUBCOLLECTOR	VERTICAL	PROPERTY LINE
SUBCOLLECTOR	ROLL/RAMP	PROPERTY LINE
COLLECTOR	VERTICAL	PROPERTY LINE

LEGEND

SECTION LINE	QUARTER LINE
SIXTEENTH LINE	SIXTEENTH LINE
CONTOUR	CONTOUR INDEX
BARBED WIRE FENCE	SPLIT RAIL FENCE
FOUND PIN	FOUND PIN
PHASE ONE	PHASE ONE
UTILITY EASEMENT	UTILITY EASEMENT
ROLL/RAMP	ROLL/RAMP
VERTICAL	VERTICAL
PROPERTY LINE	PROPERTY LINE

STREET TYPE KEY:

TYPE:	R.O.W.	PAVEMENT:
COLLECTOR - A	76.00'	36" WIDE
SUBCOLLECTOR - B	52.00'	27" WIDE
LOCAL - C	49.00'	24" WIDE
CUL-DE-SAC	110' DIA.	96" DIA.

NOTE:

DESIGN WORKS2


1520 South Avenue, Suite 100, Rapid City, SD 57701

Phone: (605) 341-7800 Fax: (605) 341-7864

DESIGN WORKS2

1520 South Avenue, Suite 100, Rapid City, SD 57701

Phone: (605) 341-7800 Fax: (605) 341-7864

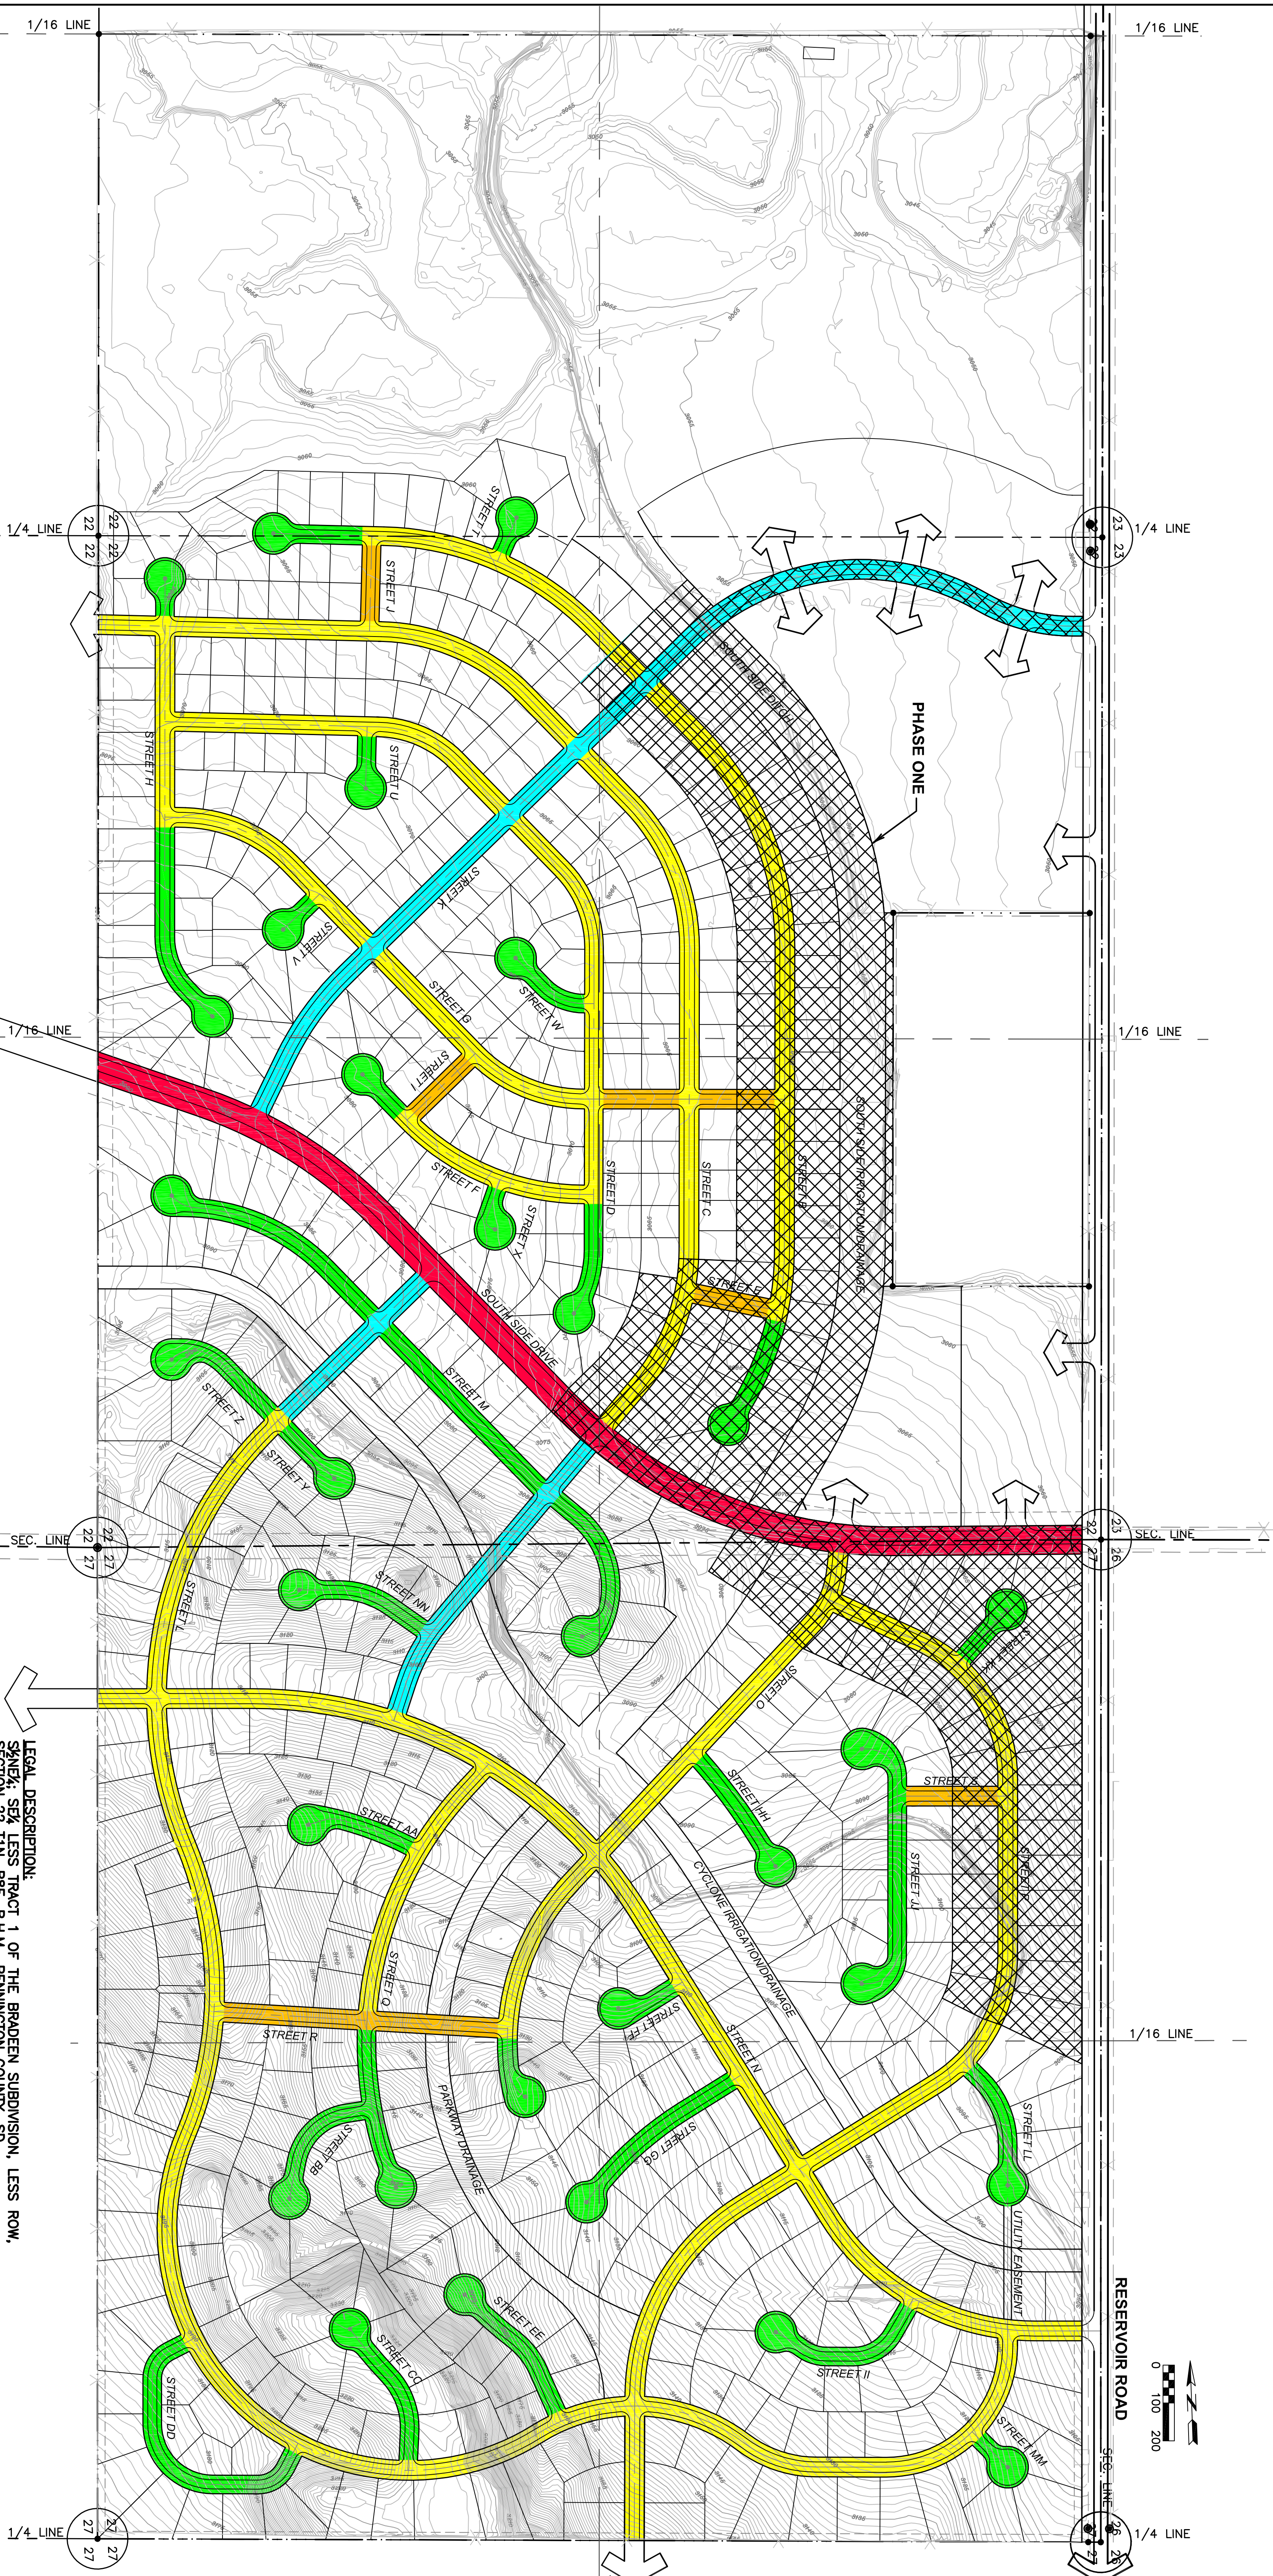

DATE

REVISIONS AND RECORD OF ISSUE

NO.

BY

CH.

APP.

DATE

REVISIONS AND RECORD OF ISSUE

NO.

BY

CH.

APP.

DATE

DESIGNED

TS/RM

Detailed

PM

CHECKED

TS/RM

APPROVED

MAY 16, 2007

PROJECT NO.

06164

cetec

ENGINEERING SERVICES, INC.

1830 West Fulton Street
Rapid City, SD 57702
Phone: (605) 341-7800
Fax: (605) 341-7864
www.cetecengineering.com

PROJECT:

MORNINGSTAR
PENNINGTON COUNTY, SOUTH DAKOTA

SHEET DESCRIPTION:

PROPOSED STREET SECTIONS
FOR DESIGN EXCEPTION

SHEET:

LEGAL DESCRIPTION:
SE1/4, SE1/4, LESS TRACT 1 OF THE BRADEEN SUBDIVISION, LESS ROW,
SECTION 22, T1N, R8E, B.H.M., PENNINGTON COUNTY, SD
W1/2NE1/4, SE1/4NE1/4, SECTION 27, T1N, R8E, B.H.M., PENNINGTON COUNTY, SD
NE1/4NE1/4, SECTION 27, T1N, R8E, B.H.M., PENNINGTON COUNTY, SD