




Scale:	1" = 20'
Drawn By:	DMB
Checked By:	DMB
Date:	05-20-07
Project Name:	
Sheet No.:	
Number of Sheets:	
Project No.:	
Client:	
Location:	


R.O.W. VACATION  
 LANCASTER DRIVE

07RZ042

EXHIBIT A  
 30' R.O.W. VACATION  
 LOCATED IN  
 SW 1/4 OF SECTION 4  
 OF THE  
 T1N, R1E, B1M  
 RAPID CITY, SOUTH DAKOTA  
 MAY 8, 2007

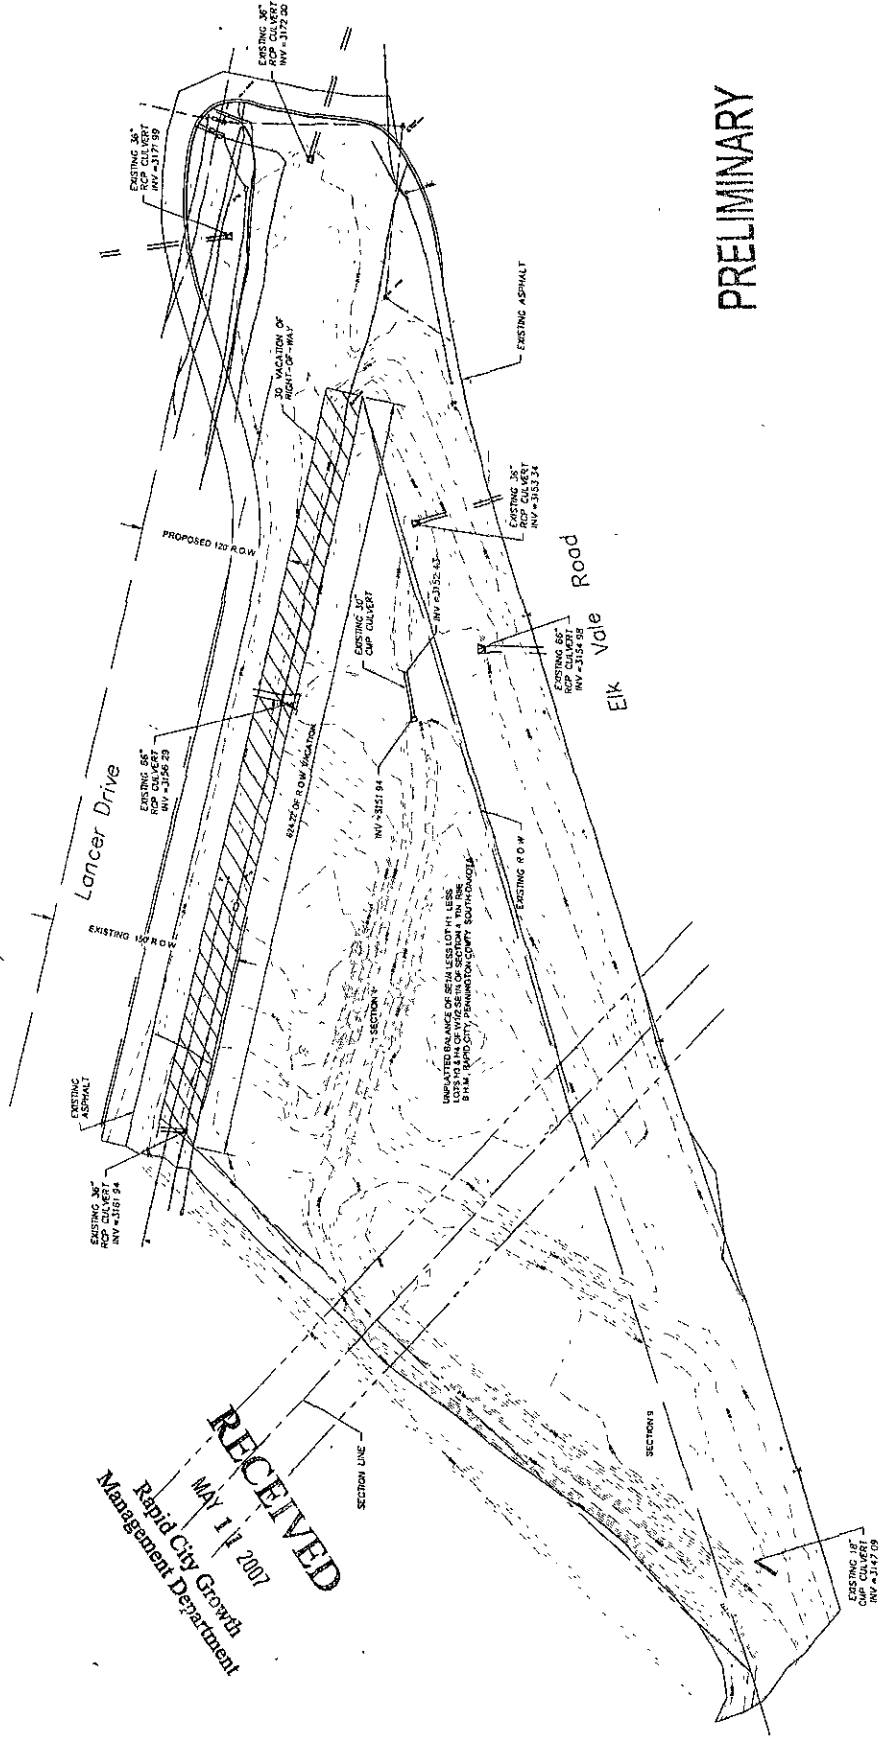

PRELIMINARY

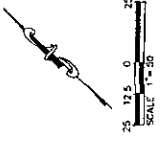

**RECEIVED**  
 May 17 2007  
 Rapid City Growth  
 Management Department

NOTE: THE WIDTH OF THIS SECTION IS LESS  
 THAN THE MINIMUM WIDTH OF THE CITY'S  
 B.M. EMPLOYED PERMITS CITY, SOUTH DAKOTA.

EXISTING 18"  
 CMP CULVERT  
 INV = 3147.09