

**VACATION OF A PORTION OF THE 8' UTILITY  
& MINOR DRAINAGE EASEMENT**  
**LOT 10 OF BLOCK 3 OF KENSINGTON HEIGHTS SUBDIVISION**  
 LOCATED IN "GOVERNMENT" LOT 4  
 SECTION 18, T1N, R8E, BHM,  
 RAPID CITY, PENNINGTON COUNTY, SOUTH DAKOTA


RECEIVED

DAVIN DRIVE

MAY 25 2007

52' R.O.W. OF RECORD

Rapid City Growth  
Management Department

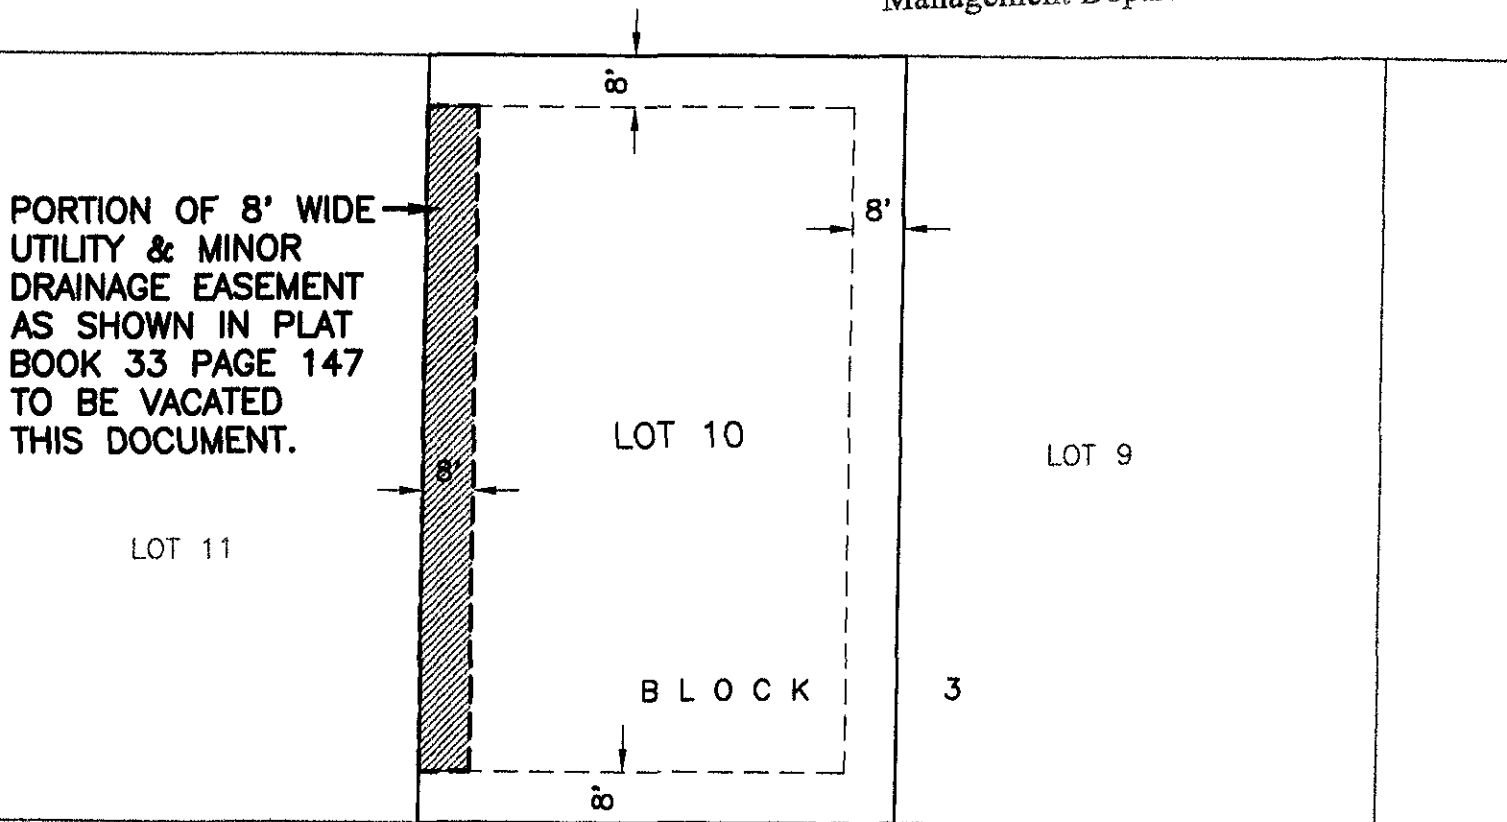

PORTION OF  
E $\frac{1}{2}$  OF THE S $\frac{1}{2}$   
OF "GOVERNMENT" LOT 4

MAY 22, 2007



SCALE: 1" = 30'

