

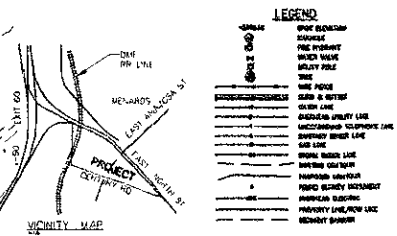


RECEIVED
APR 26 2007
Rapid City
Management Department

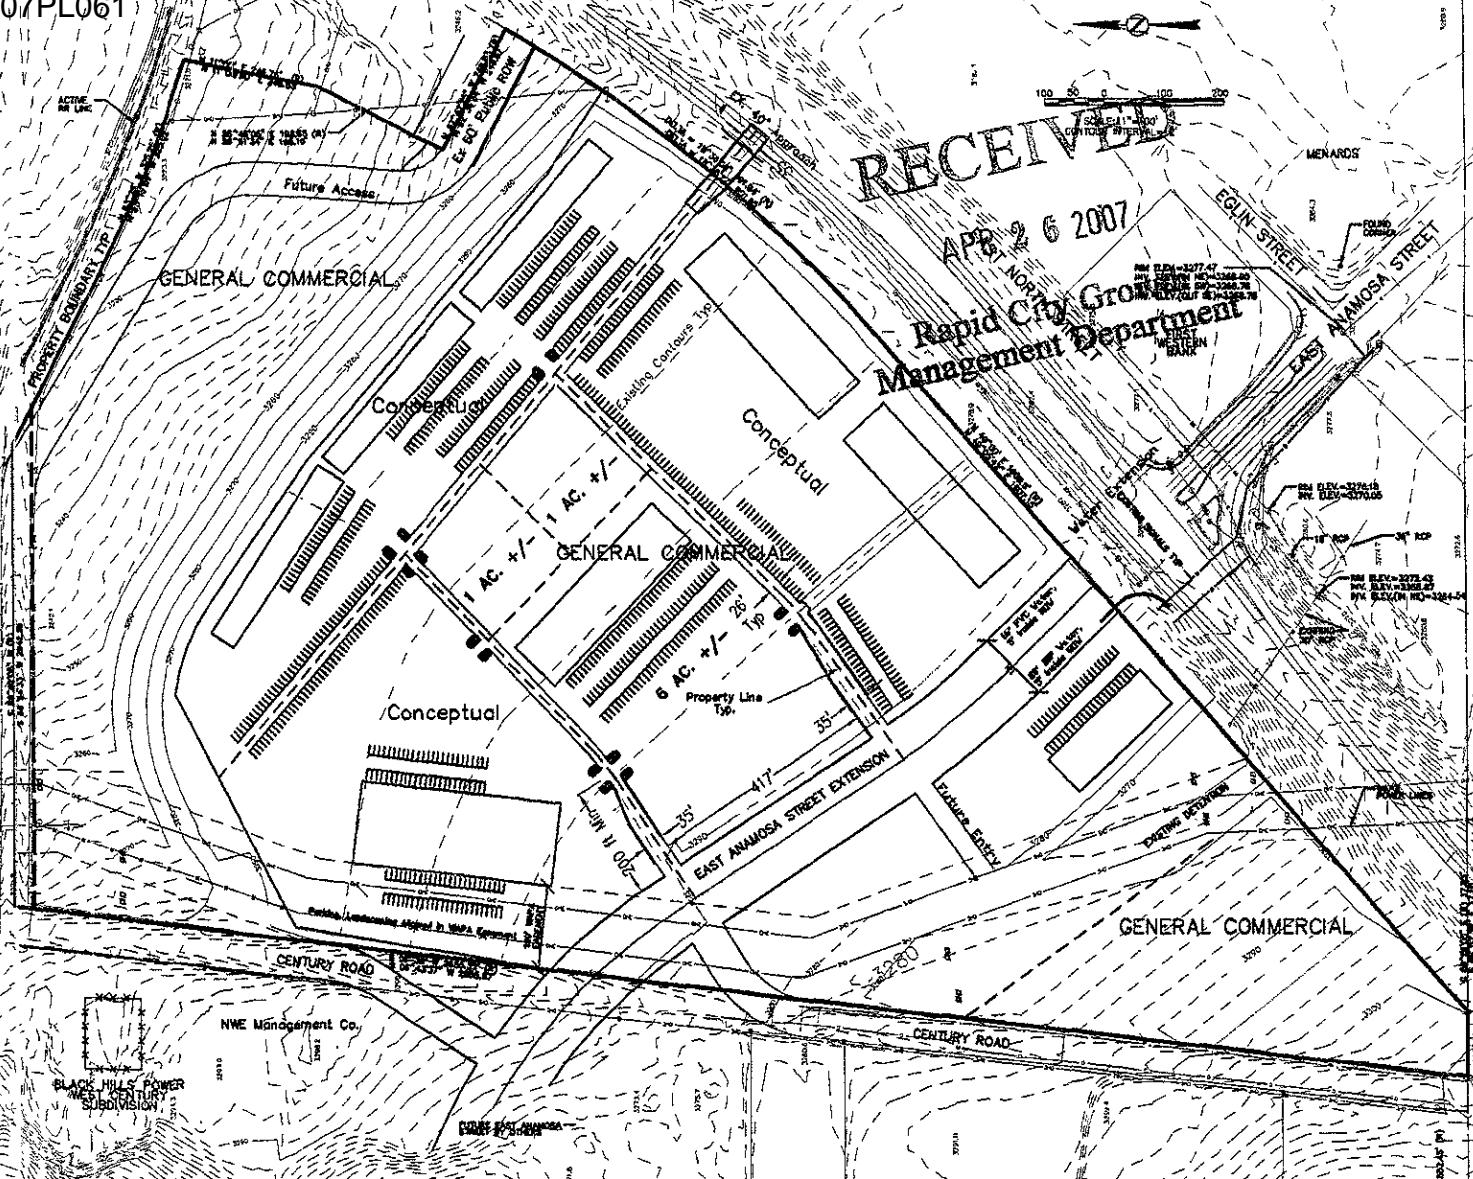

TRACT ONE (1) OF CENTURY 201 SUBDIVISION, IN THE CITY OF RAPID CITY, AS SHOWN BY THE PLAT FILED IN BOOK 10 OF PLATS ON PAGE 106 IN THE OFFICE OF THE REGISTER OF DEEDS, HAWKINS COUNTY, SOUTH DAKOTA.

ZONING: General Commercial

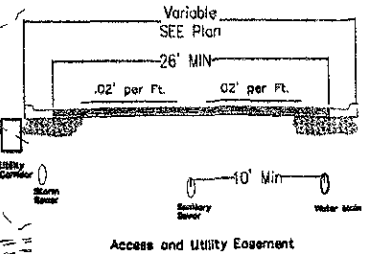

General Notes
 All measurements of Rapid City Ordinance, including but not limited to landscape, paving, concrete and related shall be met unless a variance or exception is granted.

ANAMOSA CROSSING
 Action Development
 Mr. Charles Jurgler
 4610 S. Bedford Ave.
 Sioux Falls, SD 57103
 605-371-4650

NOT A LEGAL PLAT OF THE PROPERTY

0393 Anamosa Crossing: Layout, Conceptual Plan

	Project no:	0393 Lot 1
	Date:	4-27-07
	File:	29052LAYOUT.DGN
Sheet:	1	1 OF 1