


EXHIBIT A

VACATION OF UTILITY AND DRAINAGE EASEMENT  
LOT 2 OF BLOCK 2, ROBBINSDALE ADDITION #9  
LOCATED IN THE NW 1/4 OF THE NE 1/4 OF SECTION 18, T1N, R8E, BHM.  
RAPID CITY, PENNINGTON COUNTY, SOUTH DAKOTA

HEMLOCK STREET

3320



3314

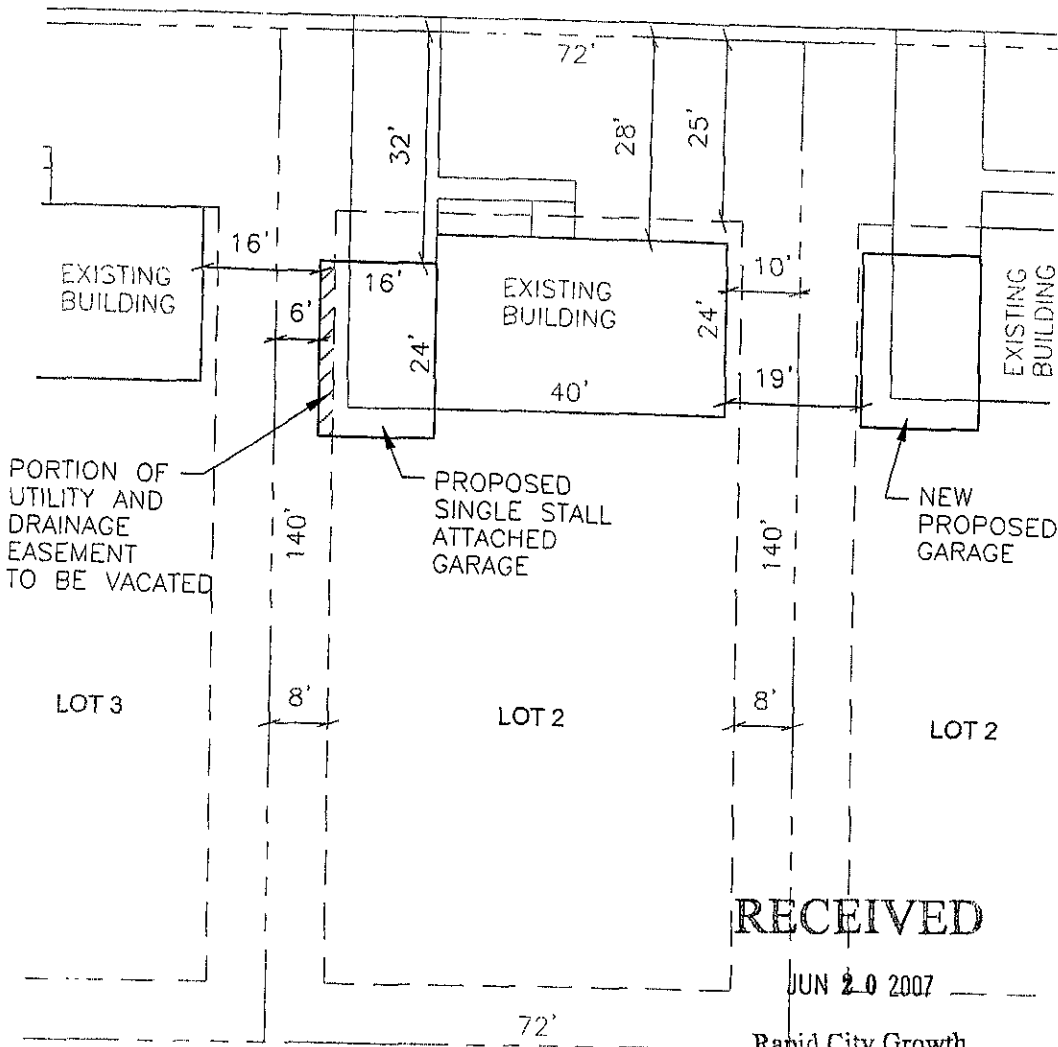

RECEIVED

JUN 20 2007

Rapid City Growth  
Management Department

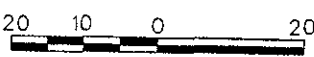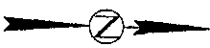

SCALE: 1" = 20'

PREPARED BY:  
enVision Design, Inc  
706 WEST BOULEVARD  
RAPID CITY, SOUTH DAKOTA

**enVision**  
Design, Inc.

DRAWN BY R. DEIBERT DATE 06-18-07  
CHECKED BY C. HUUS DATE 06-18-07