


VACATION OF UTILITY AND DRAINAGE EASEMENT  
 LOT 5 OF BLOCK 2, ROBBINSDALE ADDITION #9  
 LOCATED IN THE NW 1/4 OF THE NE 1/4 OF SECTION 18, T1N, R8E, BHM.  
 RAPID CITY, PENNINGTON COUNTY, SOUTH DAKOTA


HEMLOCK STREET

3408

3402

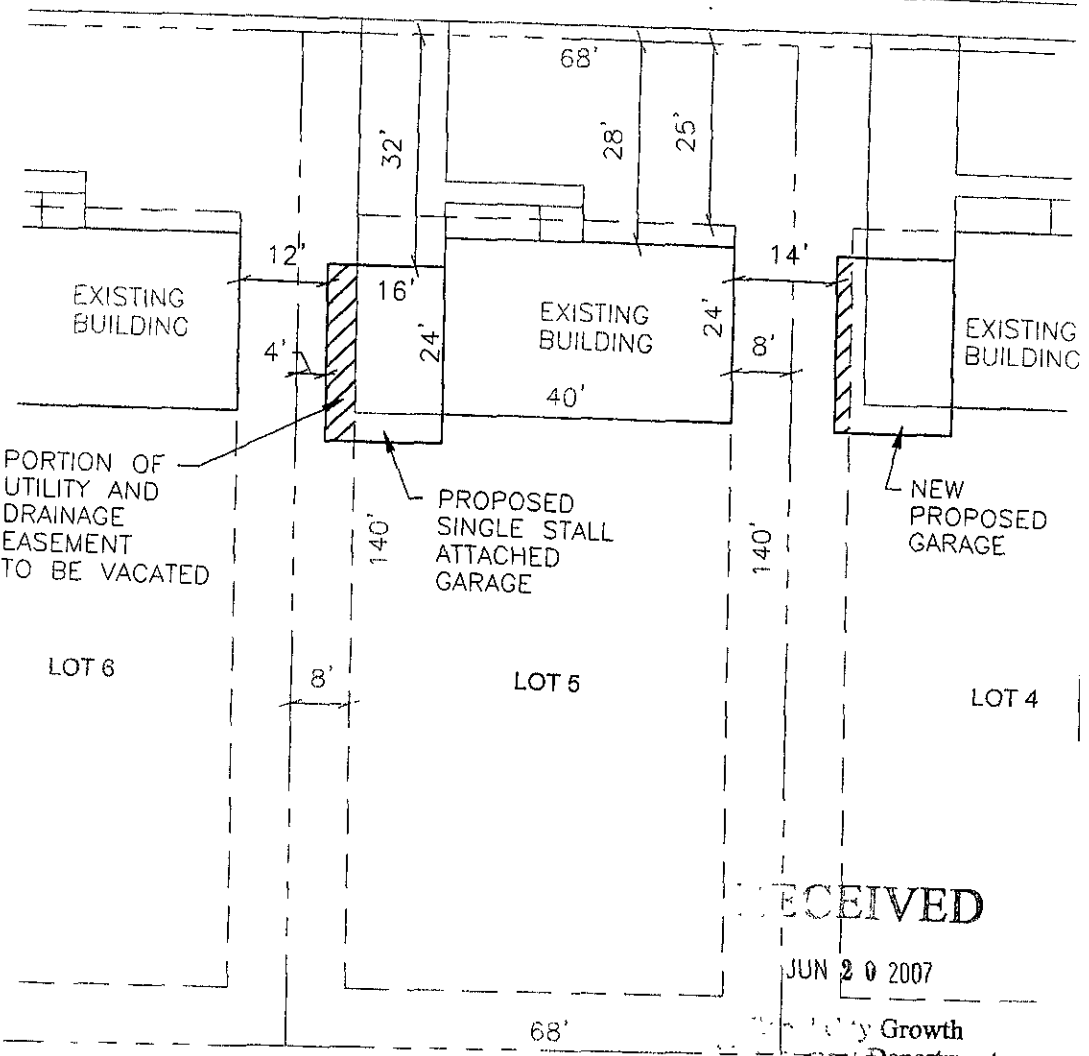

RECEIVED  
 JUN 20 2007  
 City Growth  
 Department

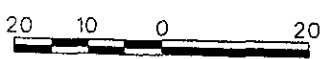

SCALE: 1" = 20'

PREPARED BY:  
 enVision Design, Inc  
 706 WEST BOULEVARD  
 RAPID CITY, SOUTH DAKOTA



DRAWN BY R. DEIBERT DATE 06-18-07  
 CHECKED BY C. HUIJS DATE 06-18-07