


LOT A OF TRACT 2
KORMY LD SUBDIVISION
OWNER: JENKNEY INC.

LOT B OF TRACT 2
LESS LOT H1
KORMY LD SUBDIVISION
OWNER: HERMAN F. JONES

LOTS
LESS LOT H4
BERNEAUM SUBDIVISION
OWNER: BERNEAUM & COMPANY, INC

LOT 2
LESS LOT H2 & LOT H3
BERNEAUM SUBDIVISION
OWNER: PACIFIC HOME & FUR DEPOT

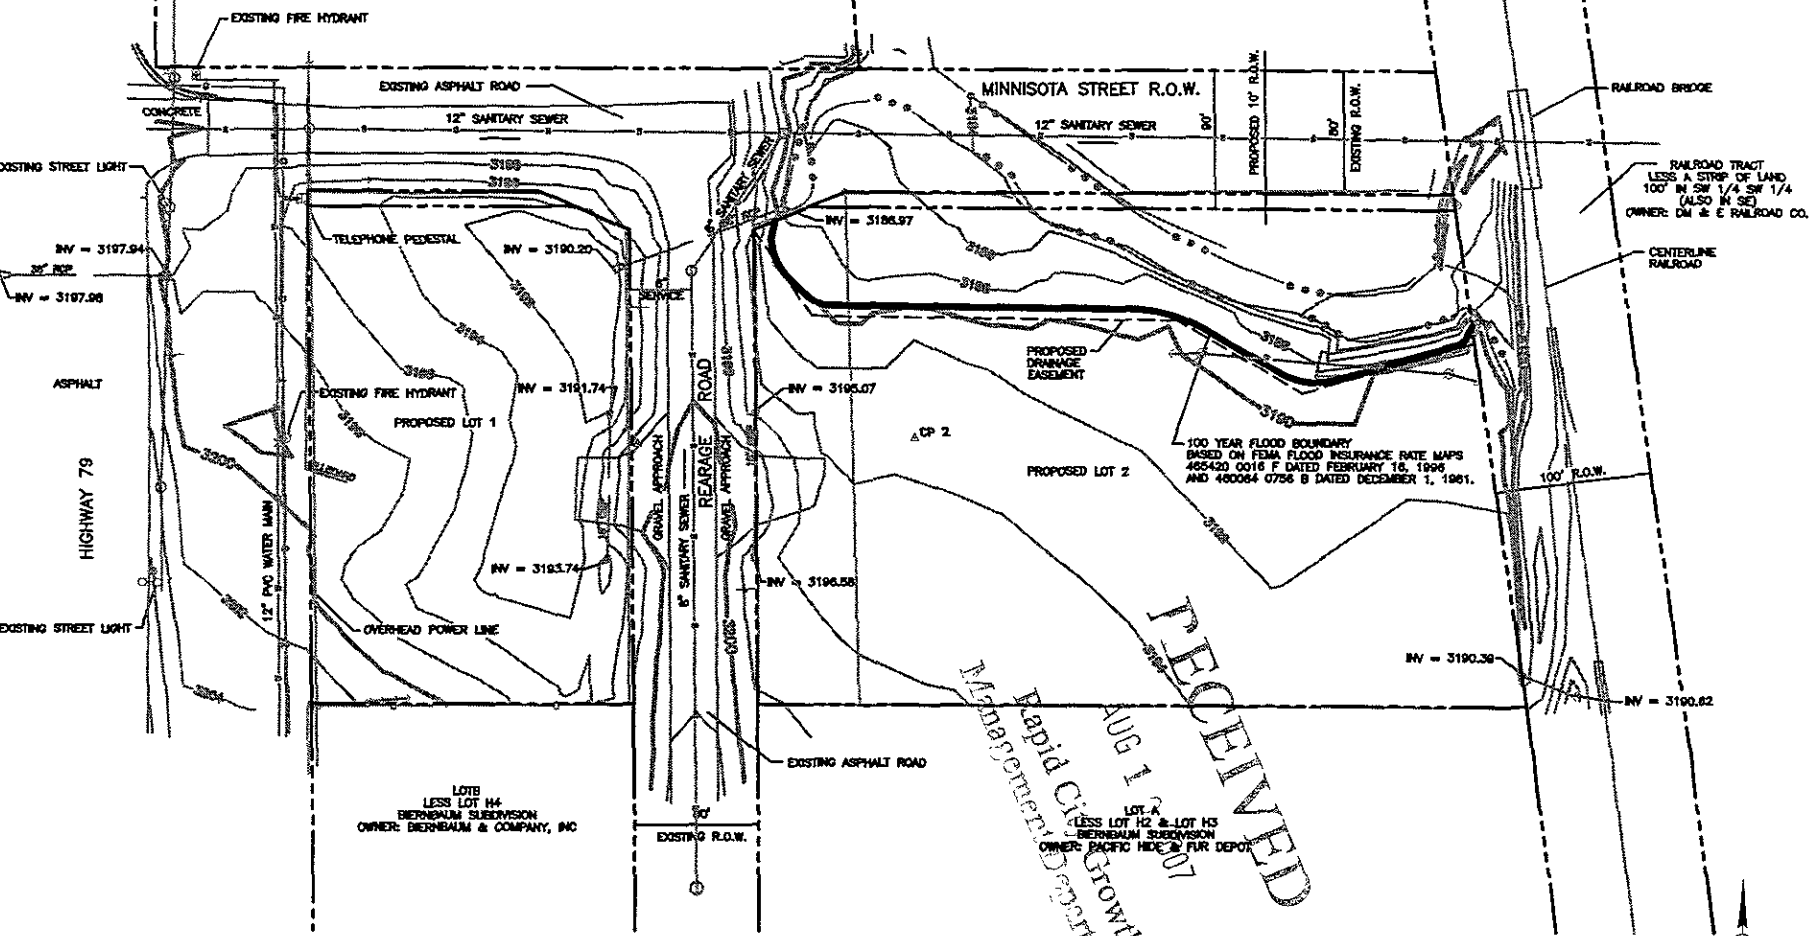


517 7th street rapid city sd. 57701
 ph 605-342-9470 fax 605-342-2377
 www.alfreda.biz
 ARCHITECTURE | ENGINEERING
 CIVIL SURVEYING

SOUTH YARD SUBDIVISION
 THAT PORTION OF THE NW 1/4 OF THE SW 1/4 OF SECTION 17, T1N, R0E OF THE B1M,
 FORMERLY KNOWN AS LOTS 8, 9, AND 10 OF SWANDER'S ADDITION
 JOB NUMBER 07-0389-001
 DATE 08/08/07
 RAPID CITY, SOUTH DAKOTA

RECEIVED
 AUG 13 2007
 Rapid City Growth
 Management Department

**PRELIMINARY
 NOT FOR CONSTRUCTION**

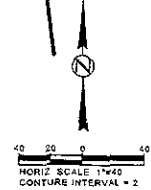

SITE
 PLAN
 SHEET
 1 OF 1