

ZONED GENERAL COMMERCIAL

ZONED GENERAL COMMERCIAL

ZONED LIGHT INDUSTRIAL

ZONED FLOOD HAZARD

EA

D

C

B

A

EA

B

EA


EA

EA

Tuscany Square Shopping Center  
Rapid City, South Dakota

PROJECT TITLE  
DATE  
DRAWN BY  
CHECKED BY  
DATE

SITE LAYOUT

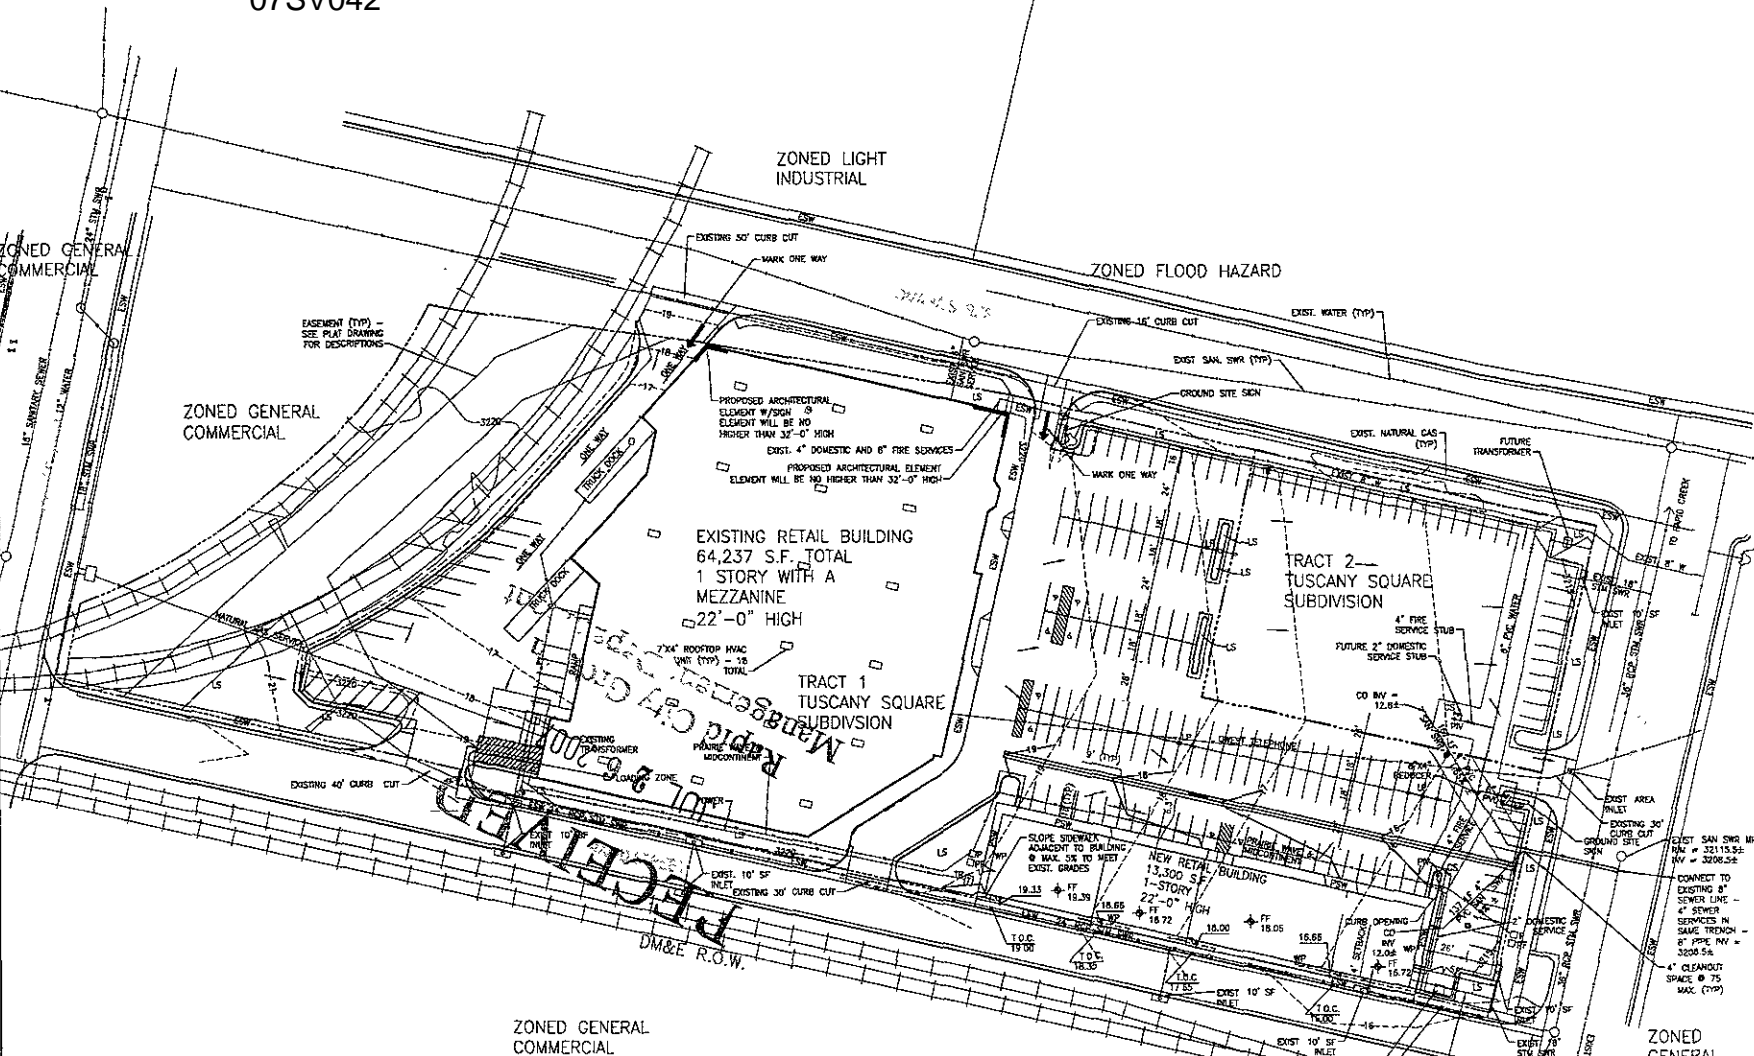

**PARKING DETAILS**

FRONT	233 SPACES
BACK	22 SPACES
HANDICAPPED	8 SPACES
HANDICAPPED VAIL.	2 SPACES
TOTAL	235 SPACES

- LEGEND**
- LS LANESCAPED AREA
  - CS CURB STOP
  - FI FIRE HYDRANT
  - PV POST INDICATOR VALVE
  - ESW EXISTING CONCRETE SIDEWALK
  - PSW PROPOSED CONCRETE SIDEWALK
  - LP NEW LIGHT POLE
  - WP WALL PACK LIGHT ON BUILDING
  - TR ELECTRIC TRANSFORMER
  - SW ELECTRIC SWITCH BOX
  - DRAINAGE FLOW ARROW
  - TELEPHONE/COMMUNICATIONS PEDESTAL
  - TELEPHONE/COMMUNICATIONS PEDESTAL (FUTURE)

**A4 8" WATER PROFILE**

