


07VE039



Lot with existing non access easement



Build area on lot

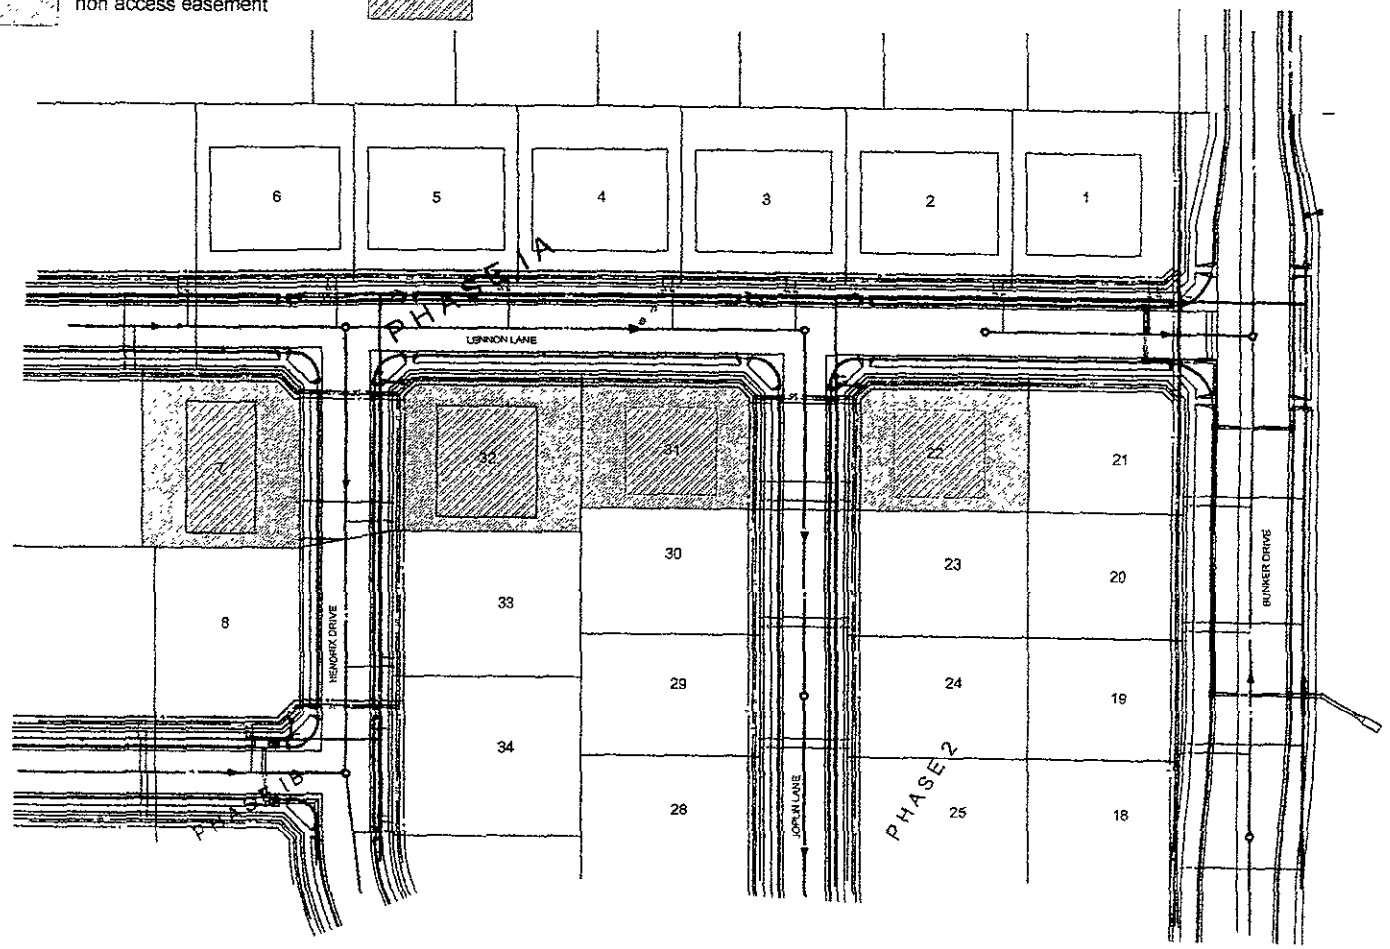

SCALE 1" = 30'
SEE FIGURE 20



BRITTON ENGINEERING & LAND SURVEYING, INC.
11750 N. HIGHWAY 79
BLACK HAWK, SD 57176
PH. (605) 718 7980

ROCKHORN RANCH ESTATES
LOCATED IN THE N 1/2 NE 1/4 SE 1/4
SEC 23, T2N, R7E, BRN. RAPID CITY,
PENNINGTON COUNTY, SOUTH DAKOTA

PROJ MAP PHASE 1A
ROCKHORN RANCH ESTATES

DATE: 12/12/12
DRAWN BY: [illegible]
CHECKED BY: [illegible]
APPROVED BY: [illegible]
SCALE: AS SHOWN

1
3