


LOT A OF TRACT 2  
KORNY LG SUBDIVISION  
OWNER: JENGEY, INC.

LOT B OF TRACT 2  
LESS LOT #1  
KORNY LG SUBDIVISION  
OWNER: HERMAN F. JONES

517 7th street rapid city sd 57701  
ph 605 342 9470 fax 605 342 2377  
www.kfront.biz

**SOUTH YARD SUBDIVISION**  
THAT PORTION OF THE NW 1/4 OF THE SW 1/4 OF SECTION 17, T1N, R10E OF THE BLM,  
FORMERLY KNOWN AS LOTS 8, 9, AND 10 OF SWANBERG ADDITION  
JOB NUMBER: 071389.001  
DATE: 08/27/07

REVISIONS  
TITLE  
SITE PLAN  
SHEET  
1 OF 1

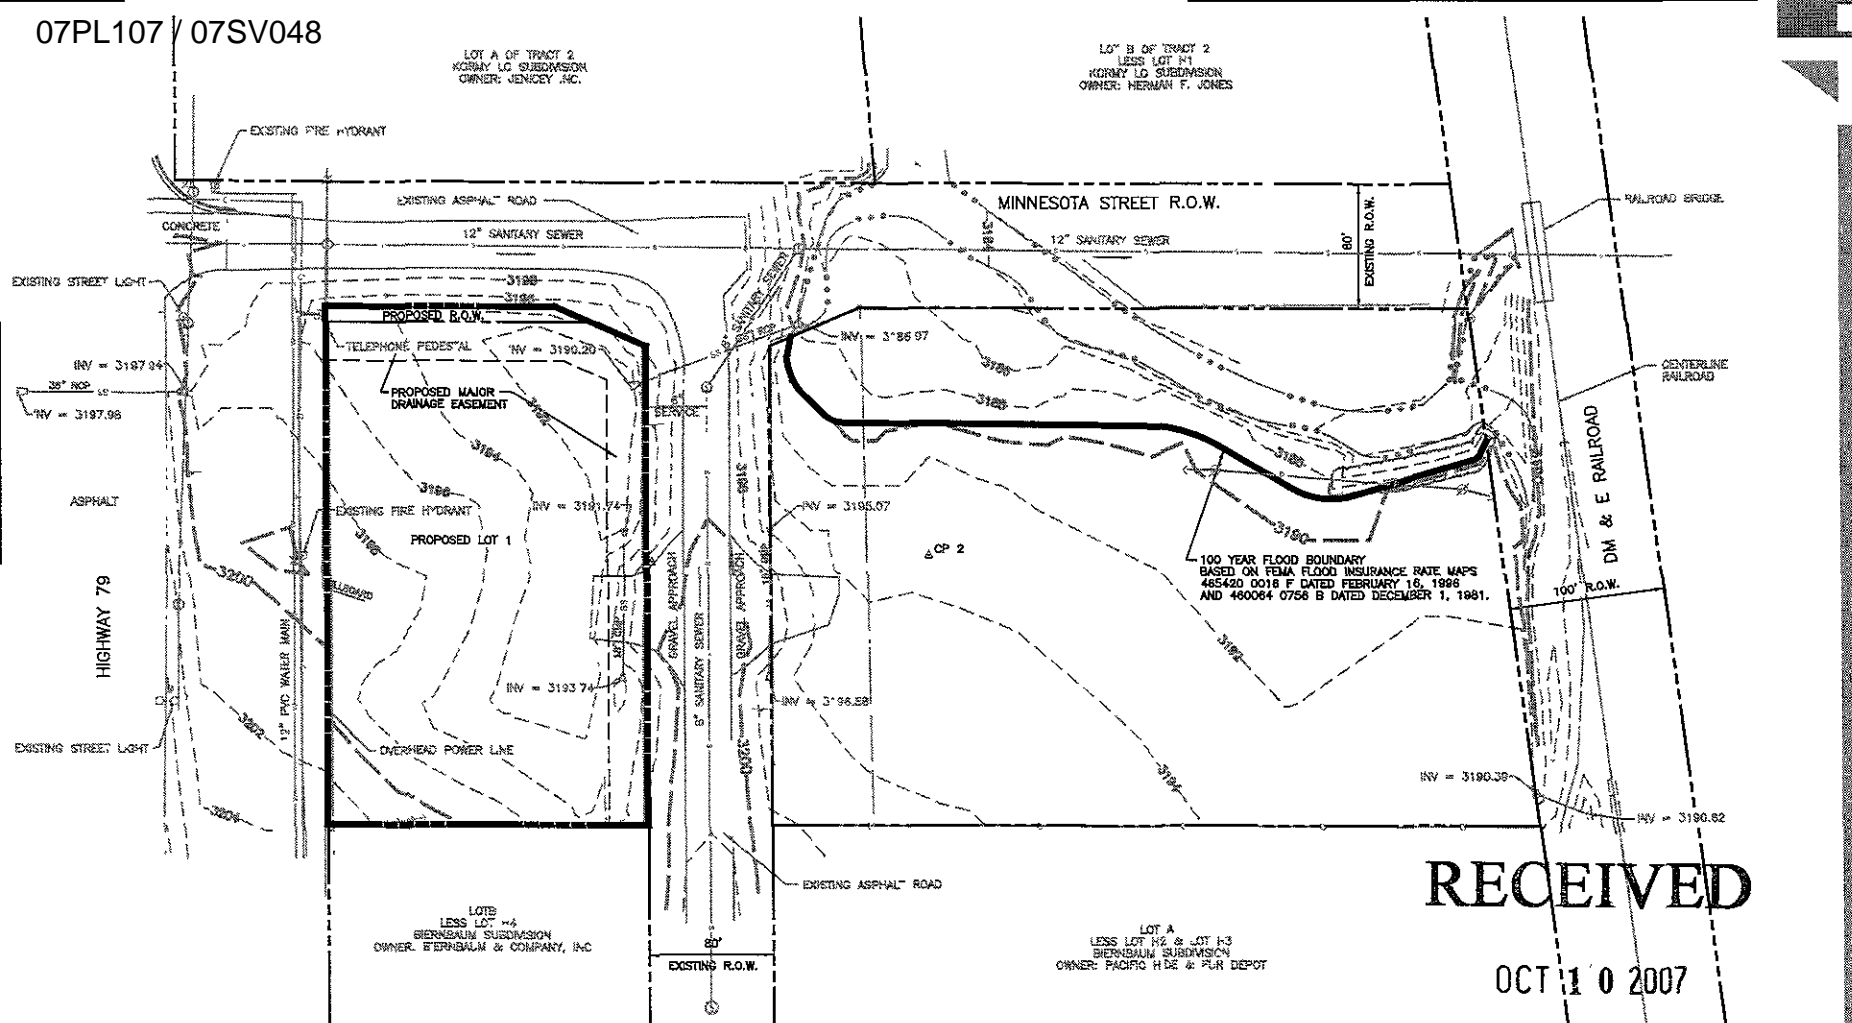


LOTS  
LESS LOT #4  
BIERNBAUM SUBDIVISION  
OWNER: BIERNBAUM & COMPANY, INC

LOT A  
LESS LOT #2 & LOT #3  
BIERNBAUM SUBDIVISION  
OWNER: PACIFIC HOME & FLR DEPOT

RECEIVED

OCT 10 2007

Rapid City Growth  
Management Department

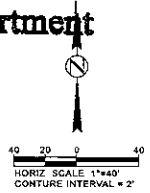

LEGEND

- |                      |                         |                        |                       |                          |                        |
|----------------------|-------------------------|------------------------|-----------------------|--------------------------|------------------------|
| ● BORE HOLE          | ○ FAN HYDRANT           | ◁ CULVERT END          | ⊙ STORM SEWER MANHOLE | —●— BARBED WIRE          | —●— 1/16 SECTION LINE  |
| ■ BENCH MARK         | ⊙ FOUND PROPERTY CORNER | ⊙ POST INDICATOR VALVE | ⊙ TREE STUMP          | —○— CABLE TV             | —○— STORM SEWER        |
| ⊙ BUTTERFLY VALVE    | ⊙ GAS MARKER            | ⊙ PARKING METER        | ⊙ TELEPHONE BOX       | —○— CHAIN LINK FENCE     | —○— TELEPHONE LINE     |
| ⊙ CLEANOUT           | ⊙ GAS METER             | ⊙ POST BOLLARD         | ⊙ TELEPHONE MARKER    | —○— CONDUIT              | —○— WATER LINE         |
| ⊙ CONTROL POINT      | ⊙ GAS MANHOLE           | ⊙ PROPRANE TANK        | ⊙ TELEPHONE MANHOLE   | —○— EASEMENT             | —○— RAIL OF WOOD FENCE |
| ⊙ CURS STOP          | ⊙ GROUND SHOT           | ⊙ ROW MONUMENT         | ⊙ TRAFFIC SIGNAL      | —○— FIBER OPTIC LINE     | —○— DRAINAGE/FLOW LINE |
| ⊙ DELINEATOR         | ⊙ GAS VALVE             | ⊙ SECTION CORNER       | ⊙ CONIREROCUS TREE    | —○— GAS LINE             |                        |
| ⊙ DECIDUOUS TREE     | ⊙ GUY WIRE              | ⊙ SET PROPERTY CORNER  | ⊙ TV BOX              | —○— GUARDRAIL            |                        |
| ⊙ ELECTRICAL MARKER  | ⊙ HEDGE                 | ⊙ SIGN 1 POLE          | ⊙ UTILITY LIGHT POLE  | —○— OVERHEAD POWER LINE  |                        |
| ⊙ ELECTRICAL METER   | ⊙ TYPE B INLET          | ⊙ SIGN 2 POLE          | ⊙ POWER POLE          | —○— POWER LINE           |                        |
| ⊙ ELECTRICAL MANHOLE | ⊙ LIGHT POLE            | ⊙ SIGN 3 POLE          | ⊙ SPOT ELEVATION      | —○— QUARTER SECTION LINE |                        |
| ⊙ FIRE HYDRANT       | ⊙ MAIL BOX              | ⊙ SPRINKLER HEAD       | ⊙ WATER METER         | —○— PROPERTY LINE        |                        |
| ⊙ FLAG POLE          | ⊙ SEWER MANHOLE         | ⊙ STORM SEWER JOX      | ⊙ WATER MANHOLE       | —○— SANITARY SEWER LINE  |                        |
|                      | ⊙ MONITORING WELL       |                        | ⊙ WATER VALVE         | —○— SECTION LINE         |                        |