


REZONE FROM LDR TO LDR II

LOT 27 OF BLOCK 23 OF ROBBINSDALE ADDTION NO.10
 LOCATED IN THE NW1/4 OF THE SE1/4 OF THE SE1/4, THE E1/2 OF THE NW1/4
 OF THE SE1/4, AND IN THE SW1/4 OF THE NE1/4 OF THE SE1/4,
 ALL IN SECTION 13, T1N, R7E, B.H.M.,
 RAPID CITY, PENNINGTON COUNTY, SOUTH DAKOTA

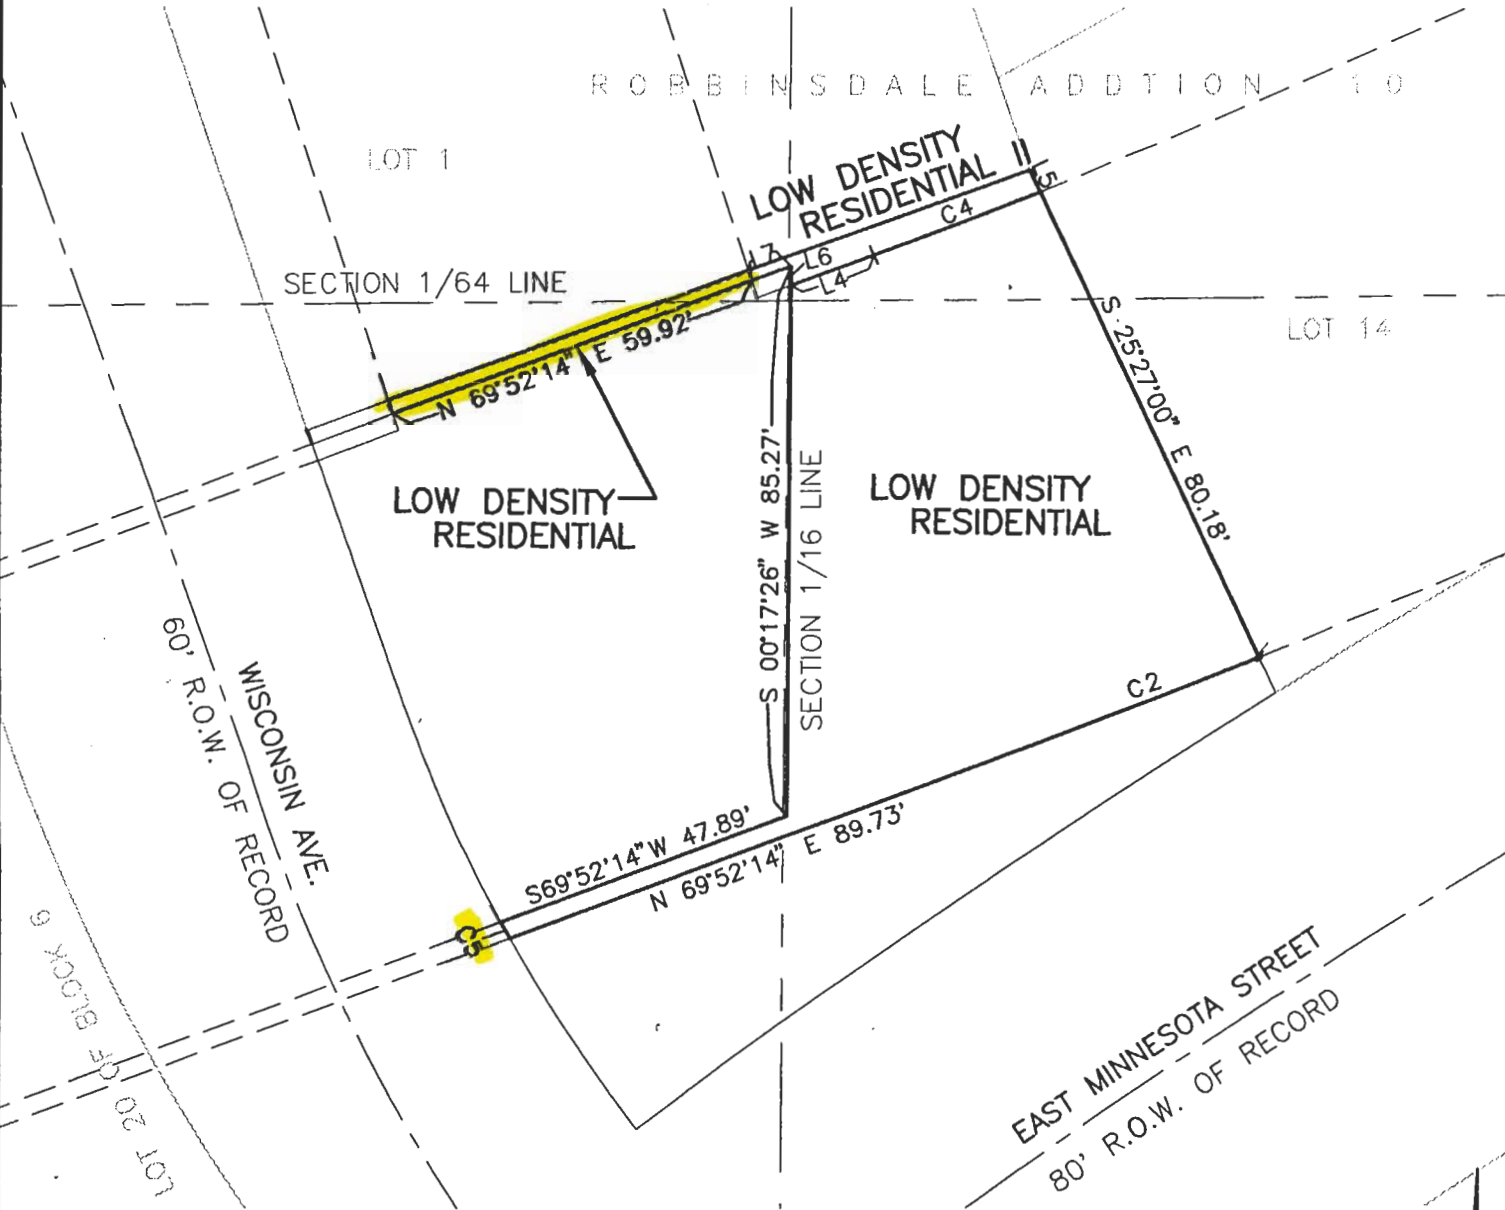

CURVE	LENGTH	RADIUS	DELTA ANGLE	CHORD BEARING	CHORD DISTANCE
C2	35.31	1362.13	01°29'07"	S 69°07'40" W	35.31
C4	27.89	1282.13	01°14'47"	N 69°15'46" E	27.89
C5	2.91	139.17	01°11'55"	S 28°51'58" E	2.91


LINE	BEARING	DISTANCE
L4	N 69°52'14" E	13.56'
L5	S 25°27'00" E	3.82'
L6	S 00°17'26" W	2.98'
L7	N 69°52'14" E	6.47'

RECEIVED

NOV 14 2008

Rapid City Growth
 Management Department

NOVEMBER 10, 2008

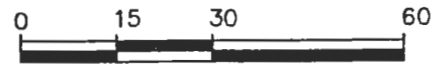

SCALE: 1" = 30'