

09PL003


BUILDING LOCATION LOT 1 OF BLOCK 2, HILLTOP BUSINESS PARK SUBDIVISION

(formerly a portion of the SE1/4 of the NE1/4)
LOCATED IN THE SE1/4 OF THE NE1/4,
SECTION 4, T1N, R8E, BHM
RAPID CITY, PENNINGTON COUNTY, SOUTH DAKOTA


RECEIVED

FEB 06 2009

Rapid City Growth
Management Department

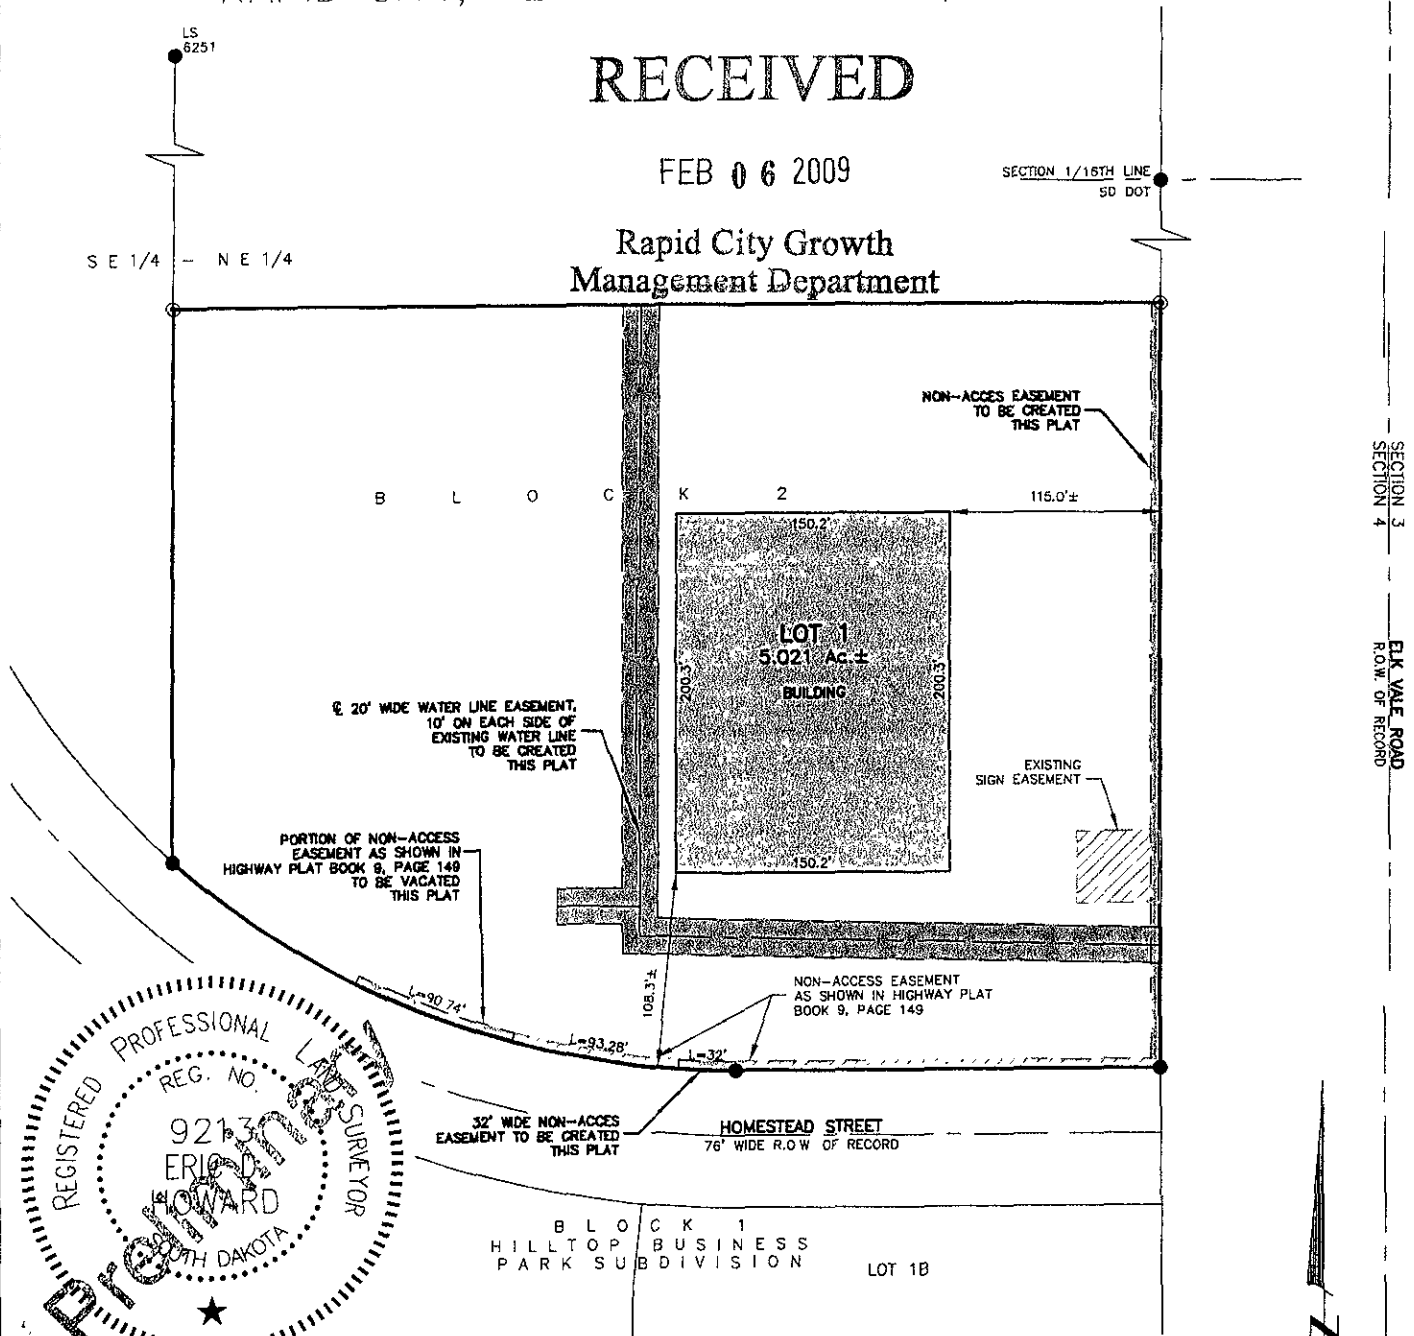

SECTION 3
SECTION 4
E.K. VALE ROAD
R.O.W. OF RECORD

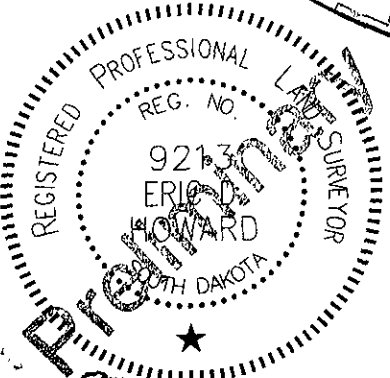

Renner & Associates, LLC.

616 Sixth St. * Rapid City, SD 57701 * 605/721-7310
FAX. 605/721-7313 * E-MAIL: Gary@RennerAssoc.com
* Spearfish 605/717-0016 *



N.T.S.
FEBRUARY 4, 2009