


Cleveland Street
(70' Right-of-Way)
Asphalt

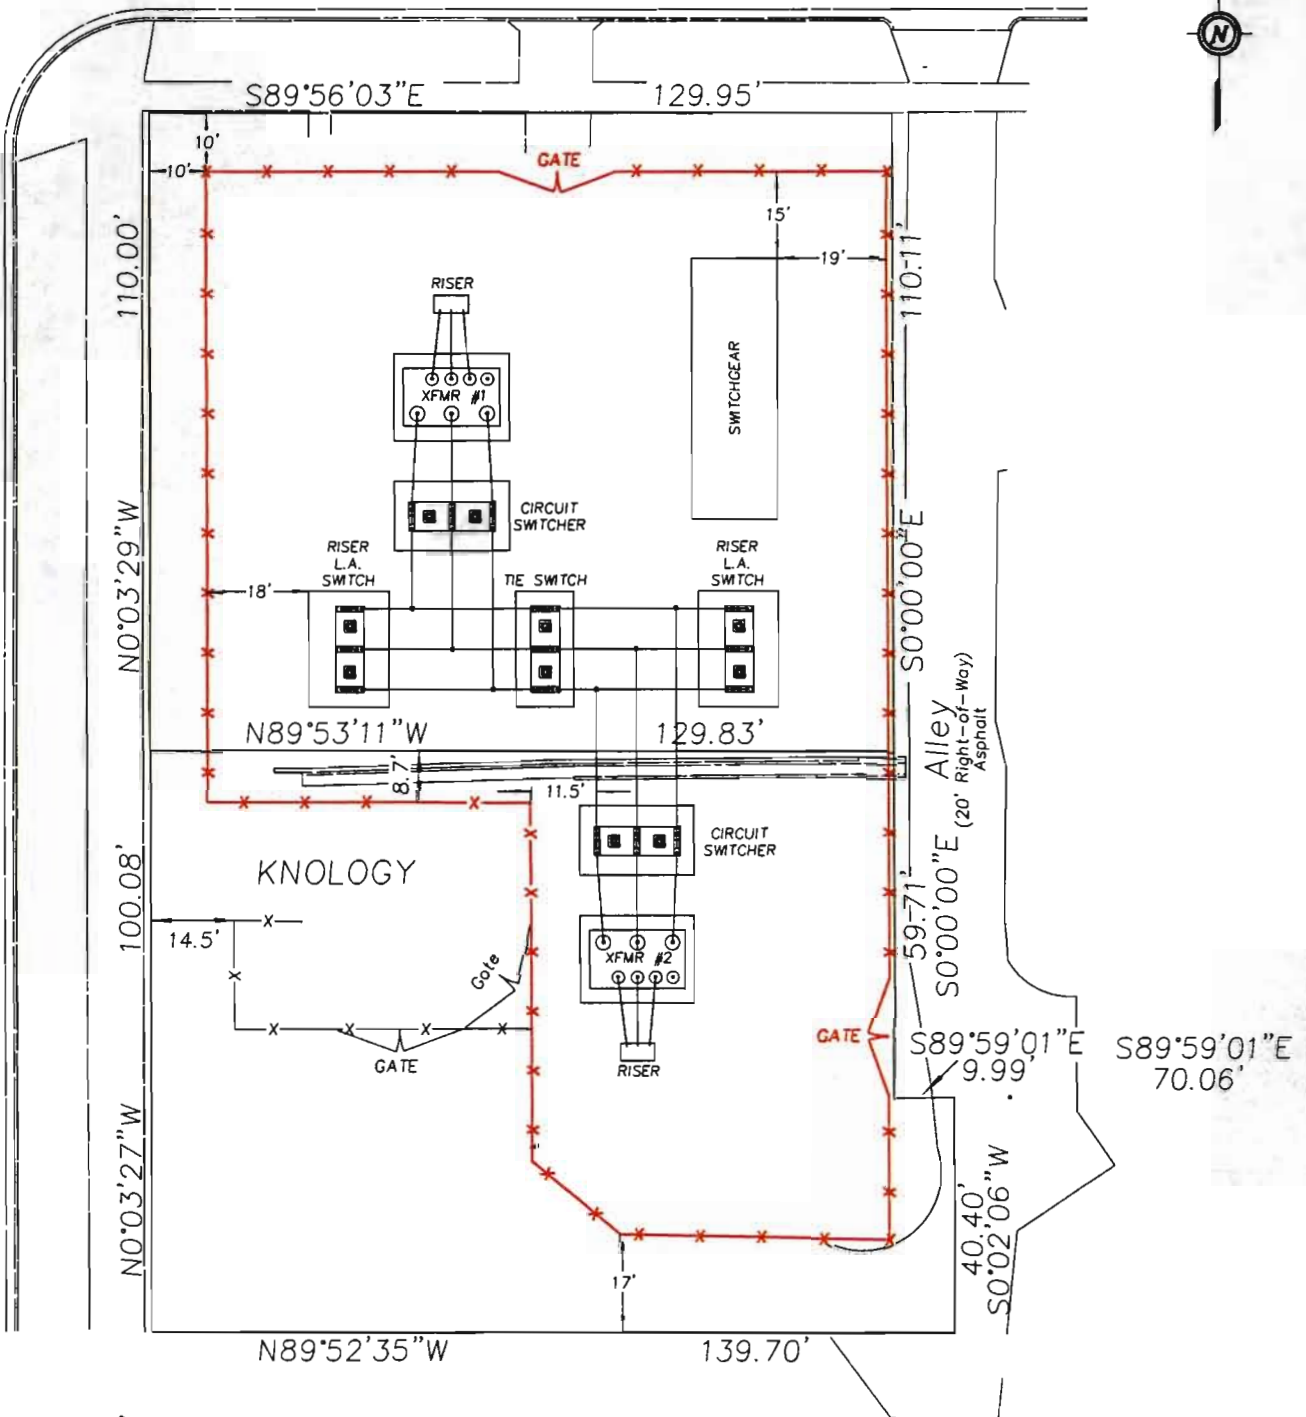

5th Street
(100' Right-of-Way)
Concrete



**BHP 5th STREET
SUBSTAION EXPANSION**

RECEIVED

APR 23 2009

Rapid City Growth
Management Department