


PRELIMINARY FOR REVIEW ONLY

RECEIVED

NOV 12 2009

Rapid City Growth Management Department

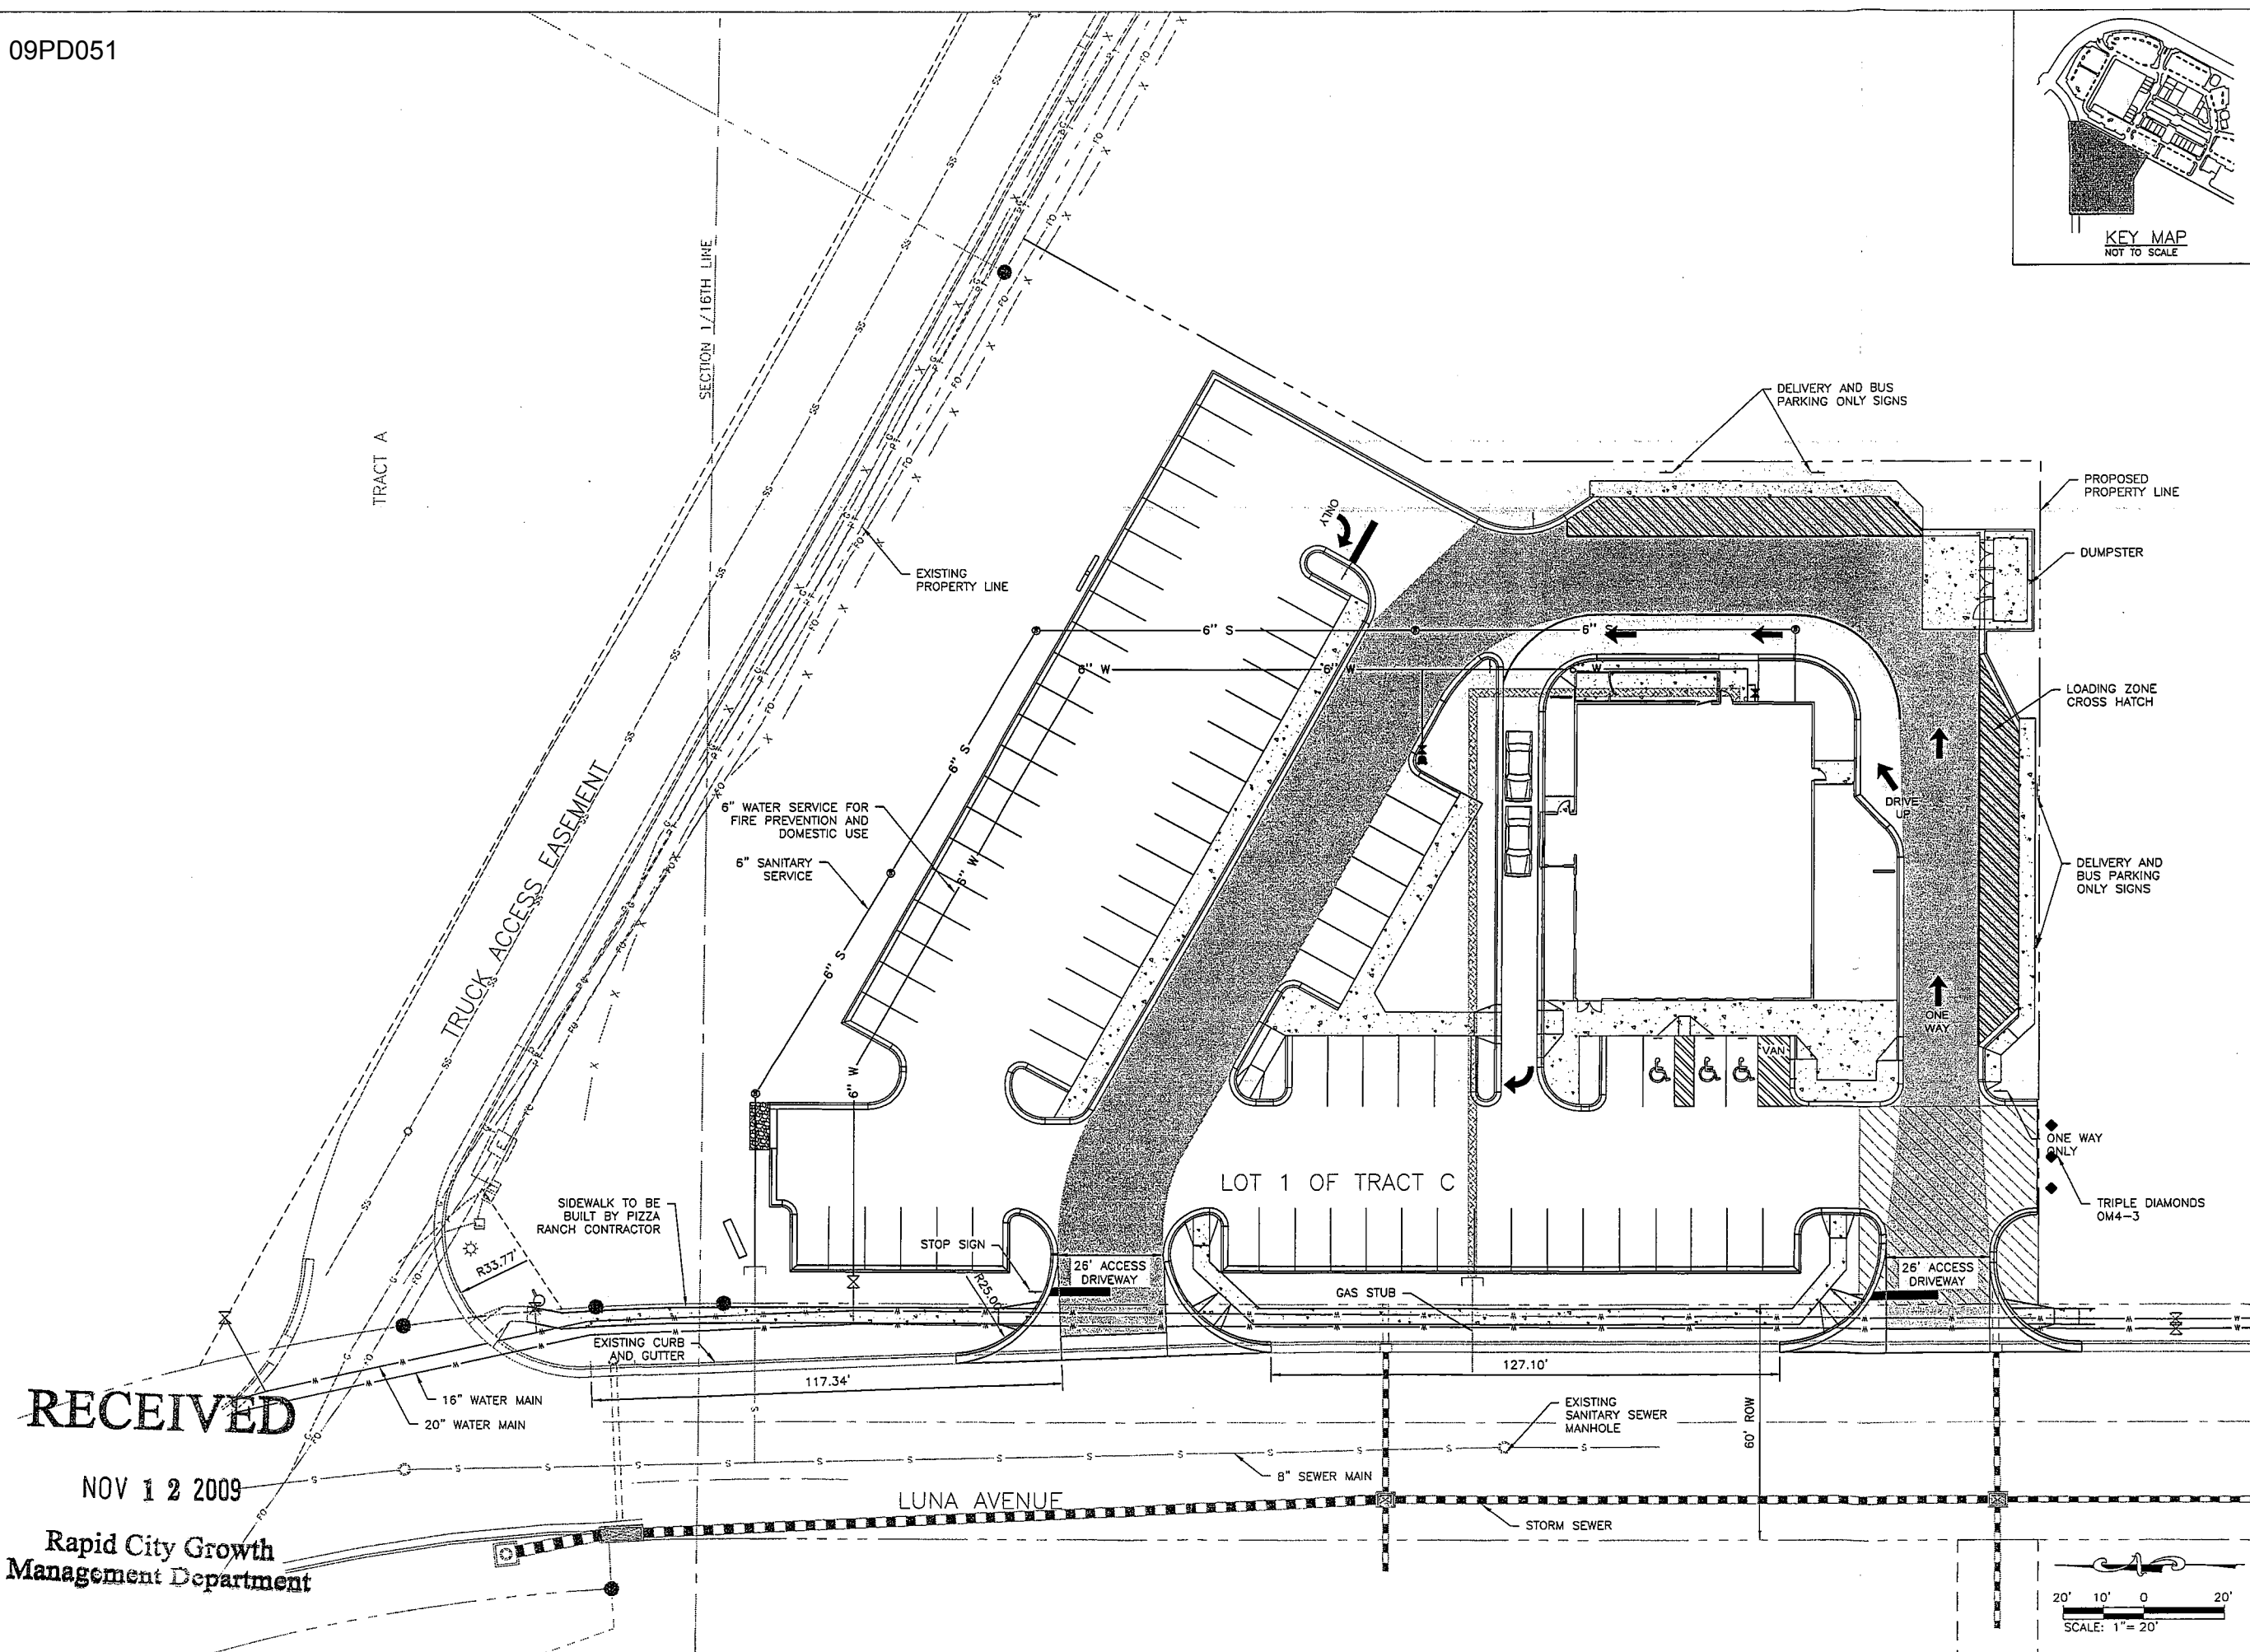


Internal Job No:	Designed By:	Drawn By:
09-0550.1	MLS	MLS
Surveyed By:	Survey Date:	
RENNER & ASSOCIATES	07/2009	
Submittals:		
1. EXCEPTION REQUEST NOV 11, 2009		

Revisions:

Project Name:
Sheet Name:

EXCEPTION REQUEST EXHIBIT

Sheet Number:
1 of 1

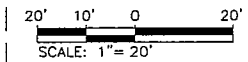

PIZZA RANCH