



INTERSTATE 90 RIGHT-OF-WAY  
SERVICE ROAD

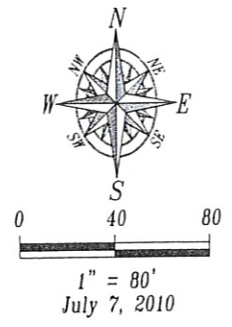

**LEGEND**

- ⊙ = Fire Hydrant
- ⊗ = Water Valve
- = Electric Meter
- ⊞ = Electric Box
- = Telecommunications Pedestal
- ⊠ = Natural Gas Meter
- X- = Fence Line
- E- = Underground Electric
- OHL- = Overhead Utility Line
- T- = Underground Telephone
- FO- = Fiber Optic Line
- SS- = Sanitary Sewer Line
- W- = Water Main

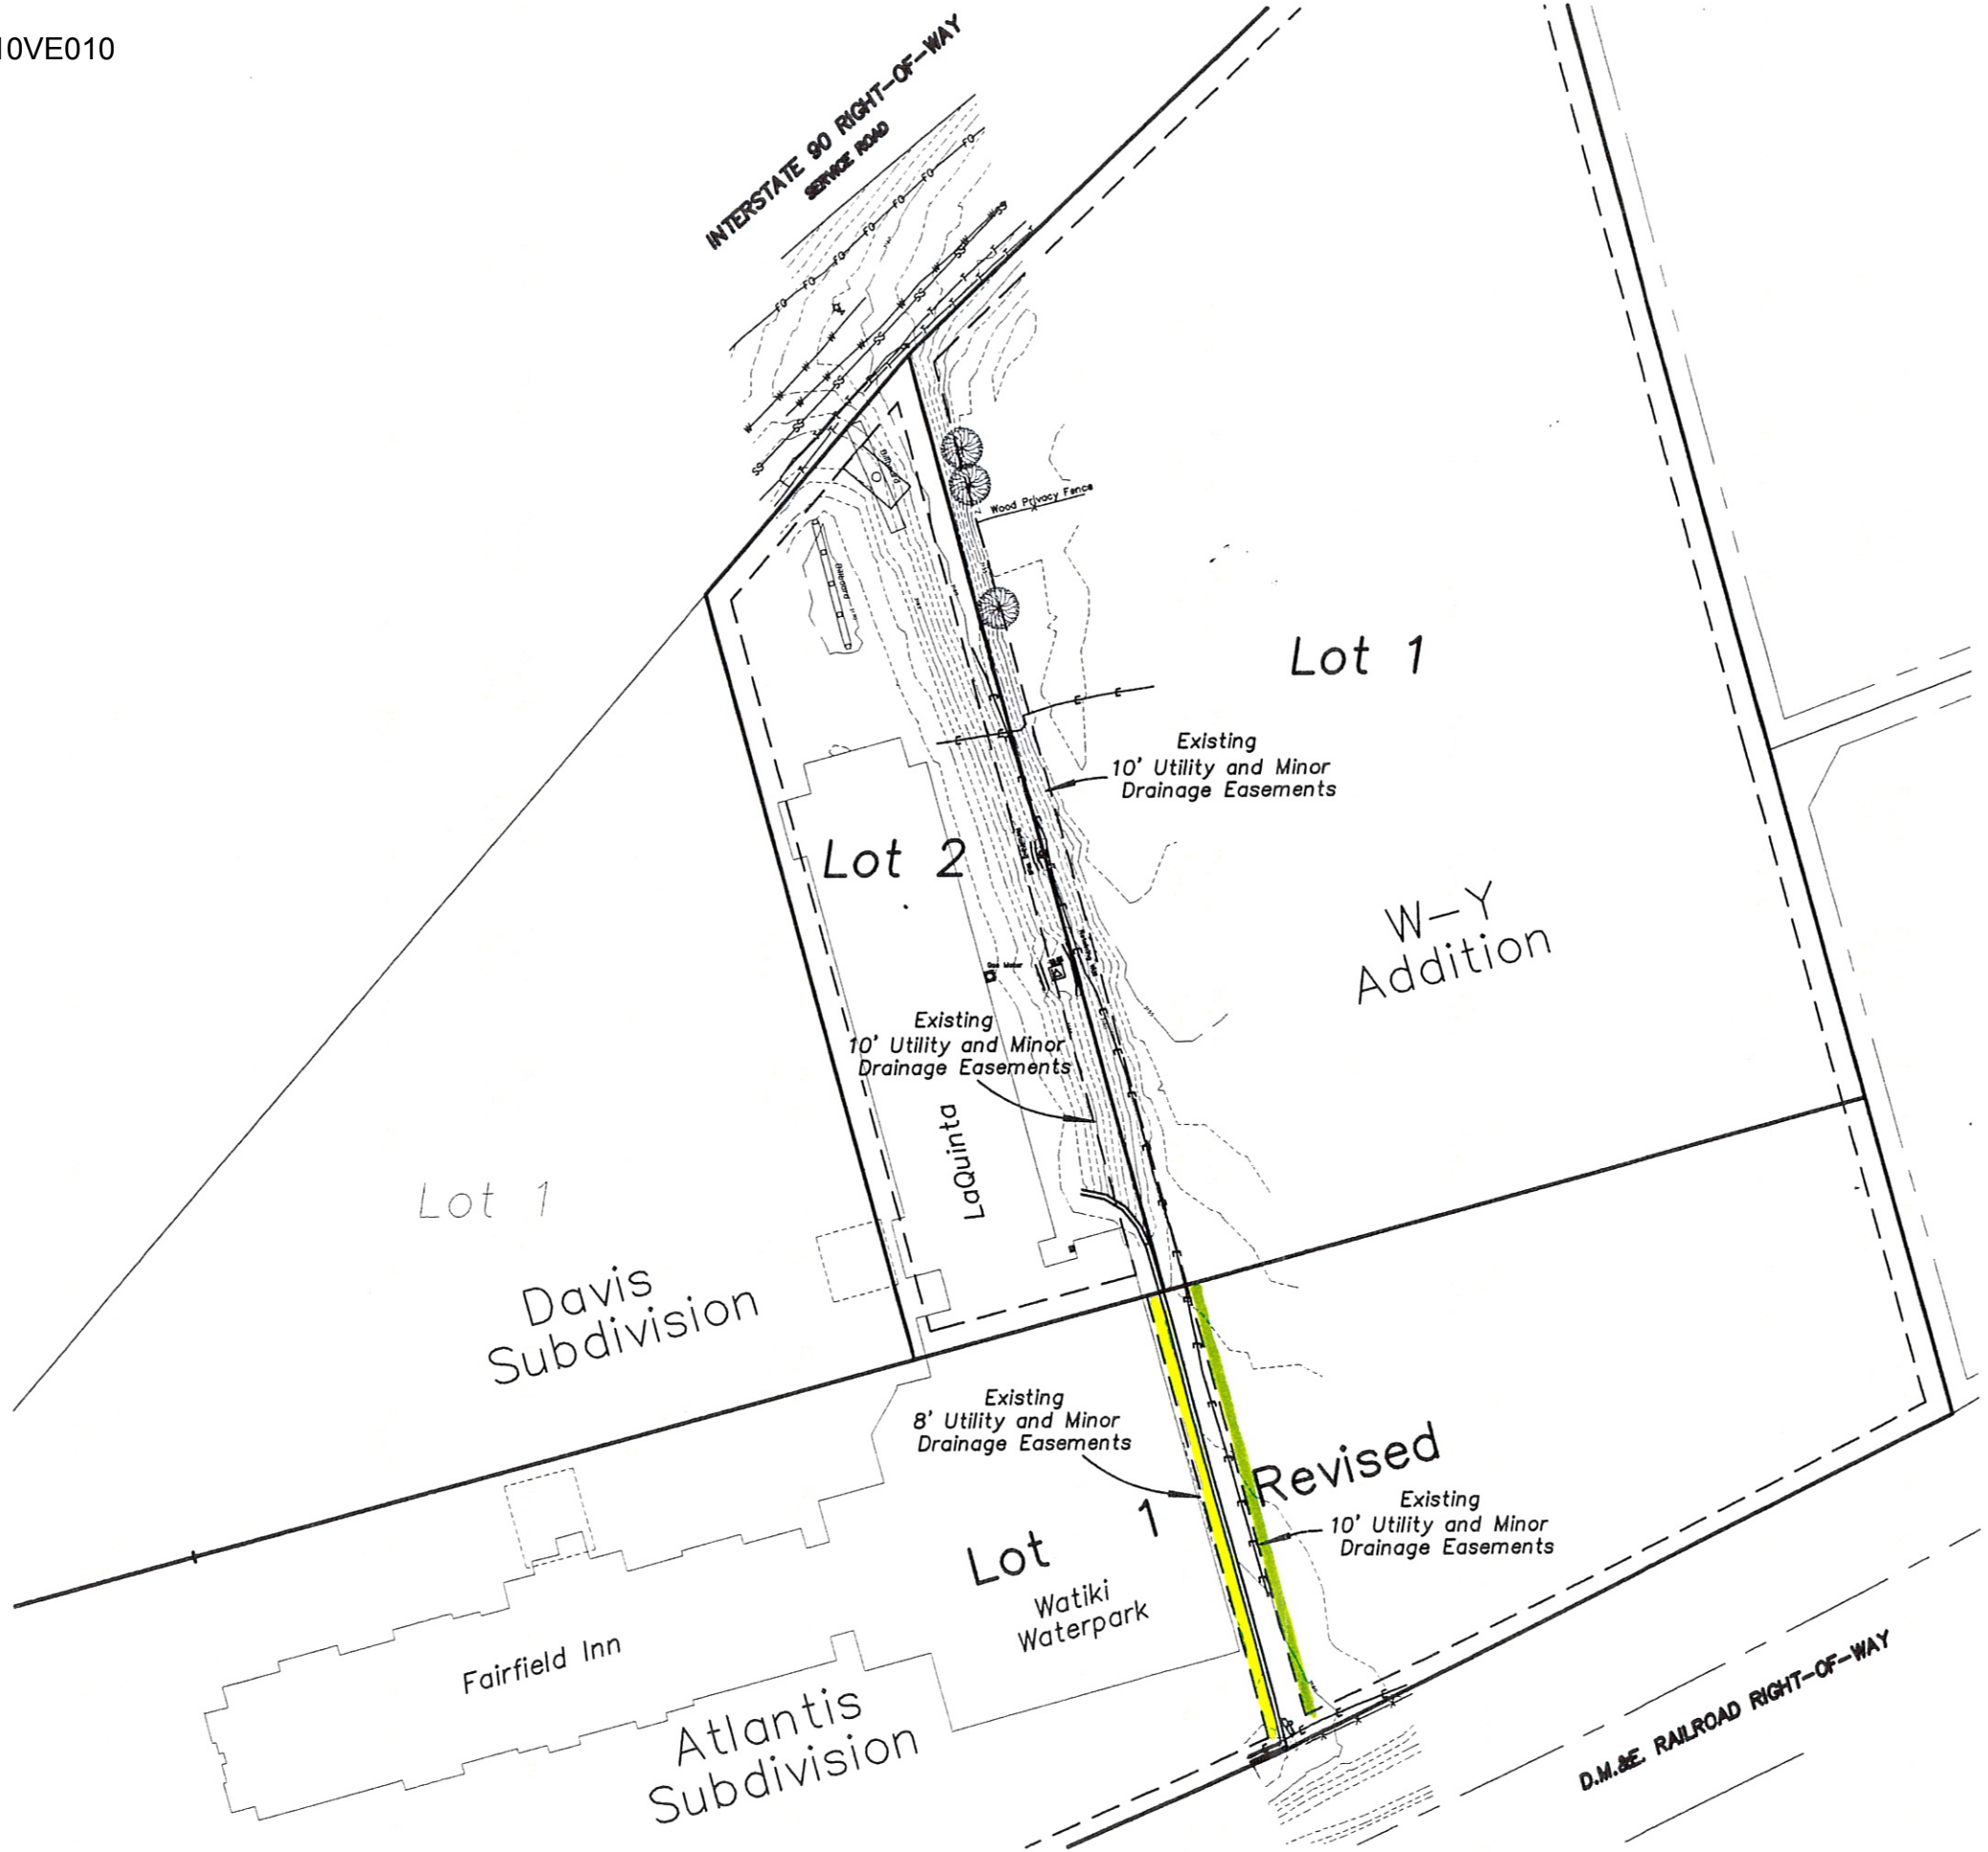

Fisk Land Surveying  
& Consulting, Inc.  
1022 Main Street (P.O. Box 8154)  
Rapid City, South Dakota 57709  
(605) 348-1538  
(605) 341-1112 (fx)

**Topographic Map and  
Improvement Location Exhibit**  
Lot 1 Revised of Atlantis Subdivision  
W1/2 SW1/4 of Section 27, T2N, R8E, BHM,  
Pennington County, South Dakota

Surveyed by:  
ML, BL

Date  
7/7/10

Drawn by:  
RWF, BL

Checked by:  
RWF

Revisions

Topographic  
Map  
1  
of  
1

Project No.  
07-09-04

