


PLAT OF
**LOTS 27R AND 29R OF BLOCK 25 OF
THE NORTH-RAPID ADDITION TO RAPID CITY**

(FORMERLY LOTS 27, 28, AND 29 OF BLOCK 25 OF THE NORTH-RAPID ADDITION TO RAPID CITY)
LOCATED IN THE E $\frac{1}{2}$ OF THE SE $\frac{1}{4}$ OF THE NE $\frac{1}{4}$ OF
SECTION 36, T2N, R7E, B.H.M.,
RAPID CITY, PENNINGTON COUNTY, SOUTH DAKOTA

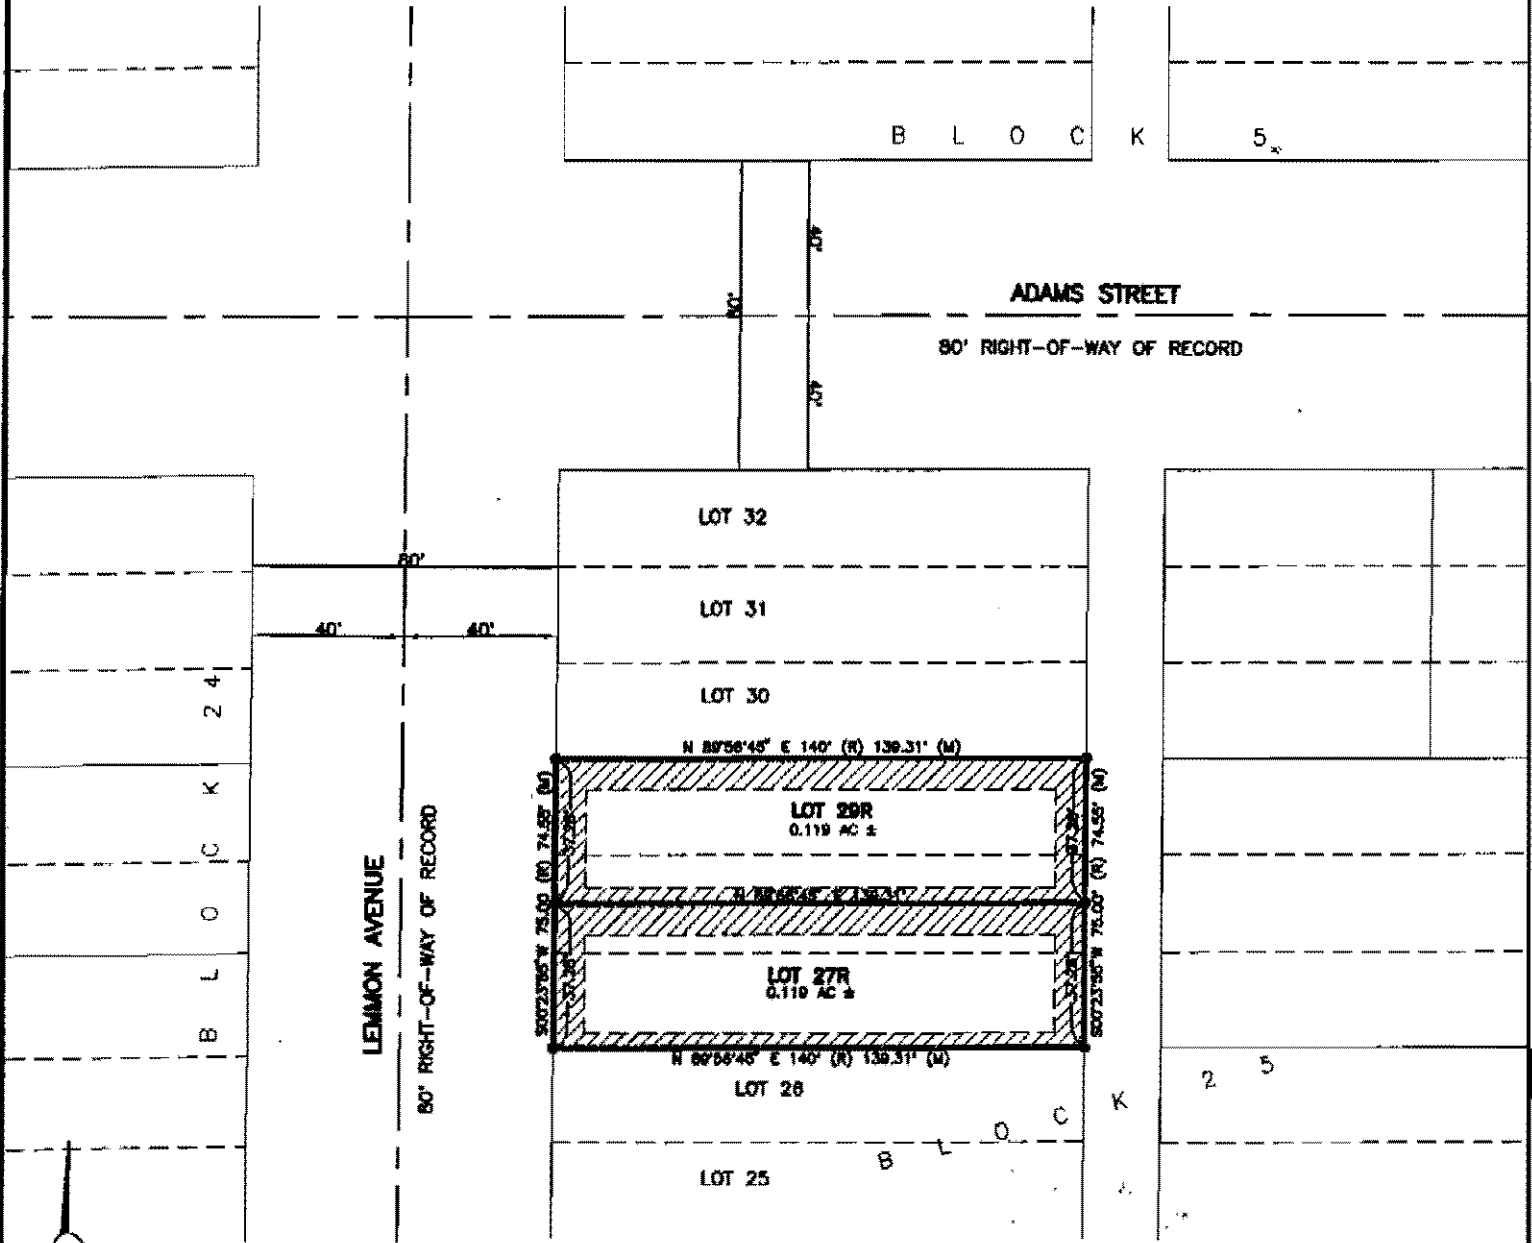

NOTE: TOPOGRAPHY IS
SCALED FROM
USGS TOPOGRAPHY

RECEIVED

MAY 14, 2010

JUL 27 2010



SCALE: 1" = 50'

Rapid City Growth
Management Department