



 **Dennis D. Smith, AIA**

June 24, 2010

Rapid City (S), SD Store #3872

Perspective

2




June 24, 2010


Rapid City (S), SD Store #3872

Perspective

3

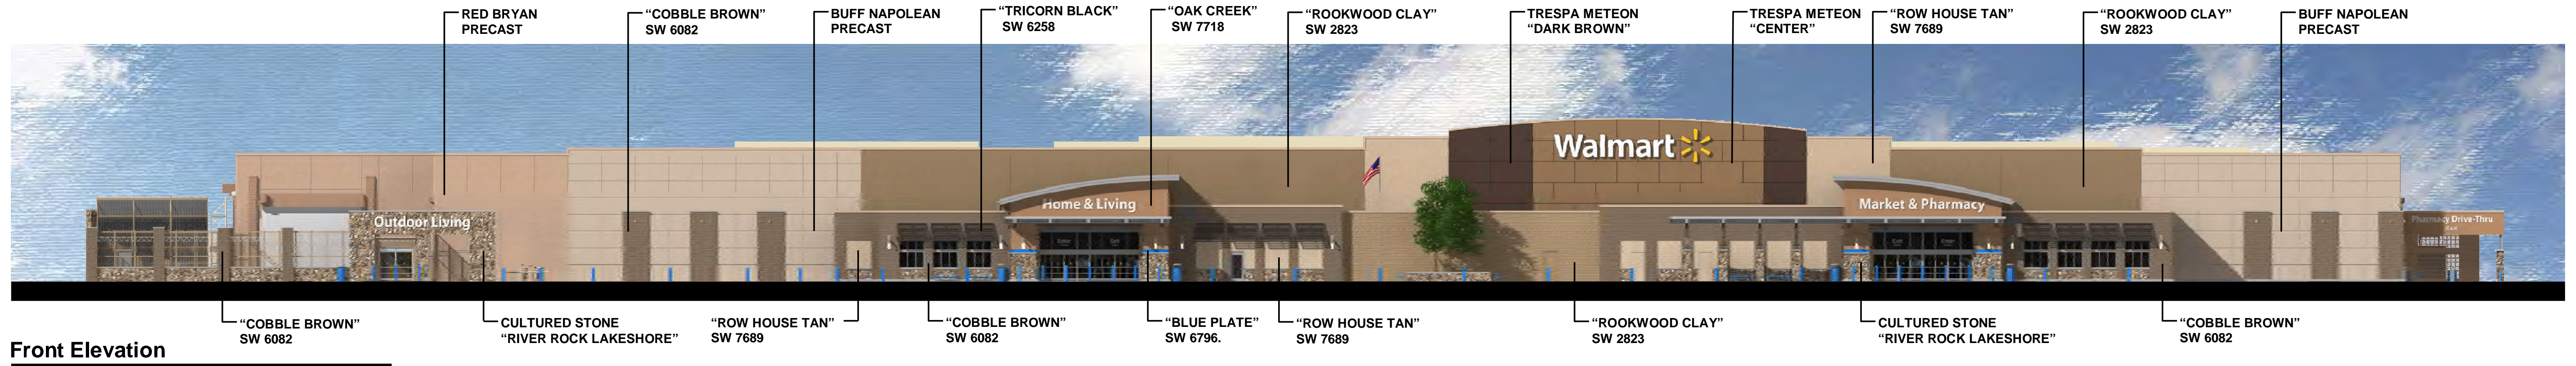


Front Elevation

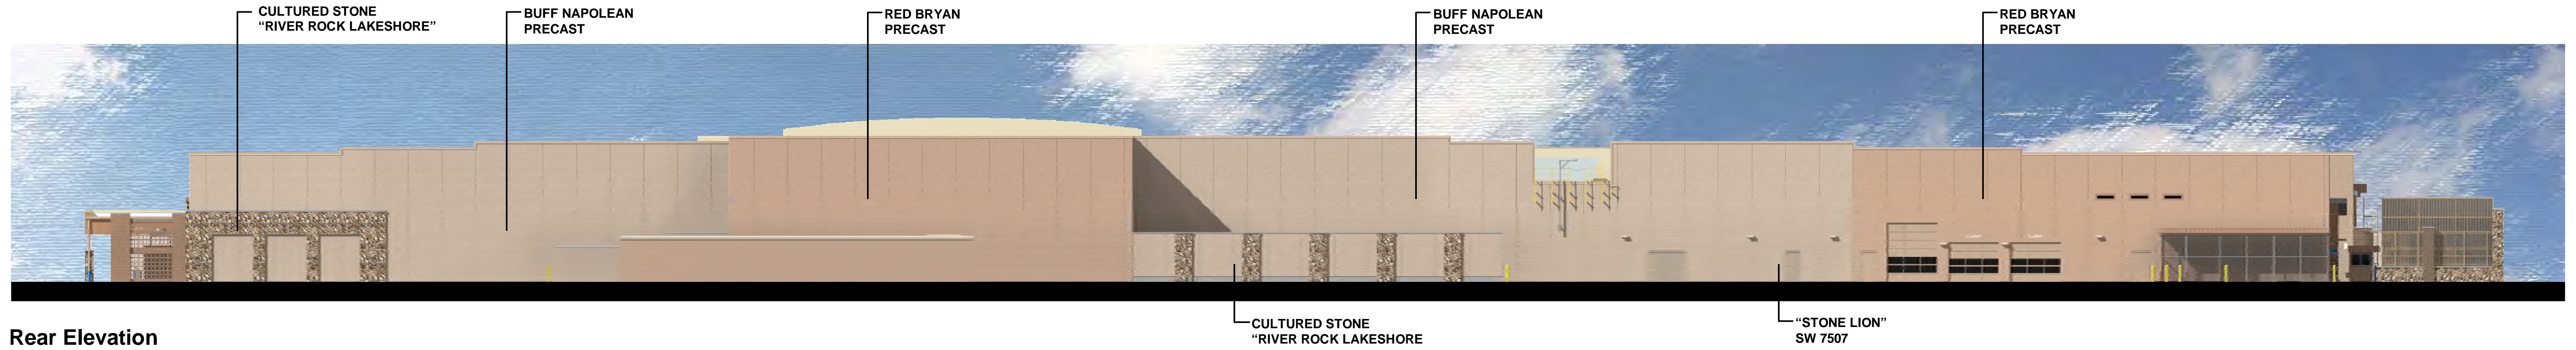


Rear Elevation

Note: Straight on Architectural View showing profile of RTUs.



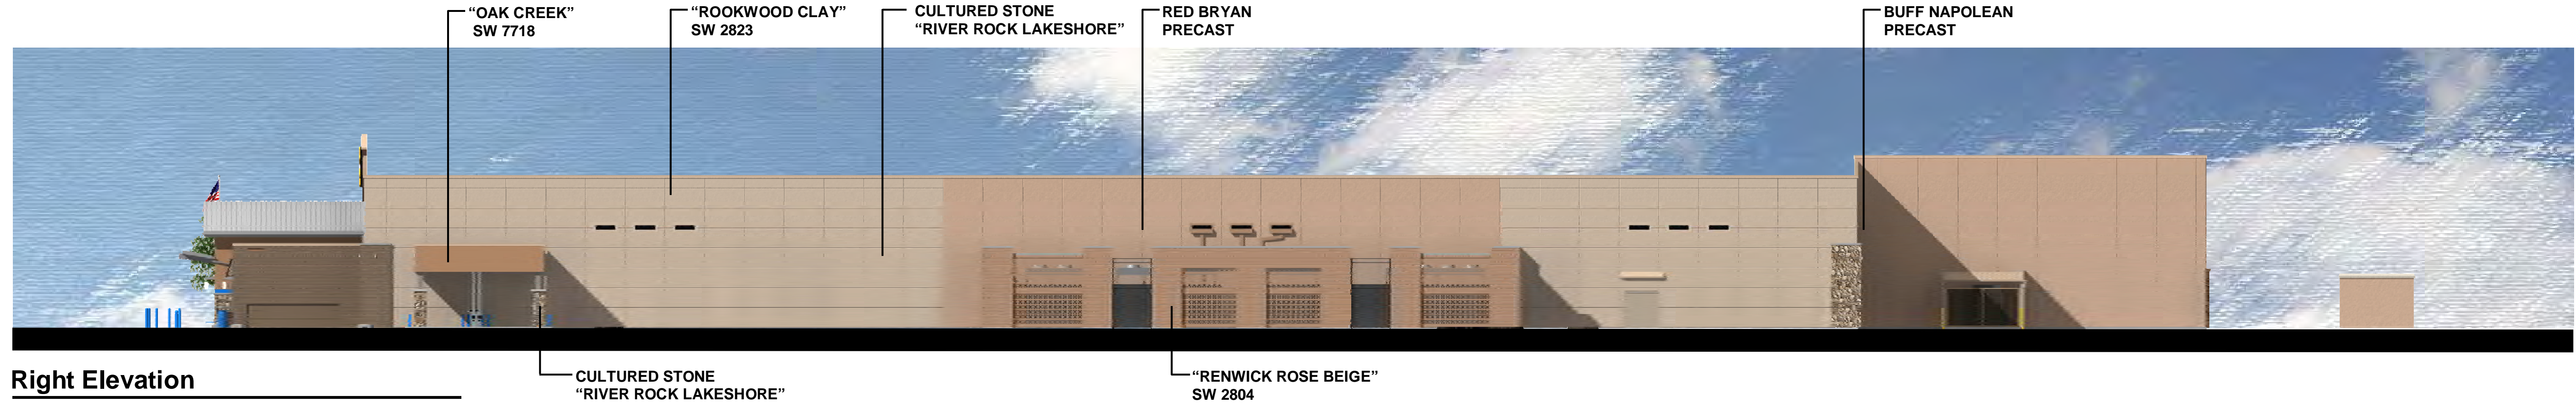

Right Elevation

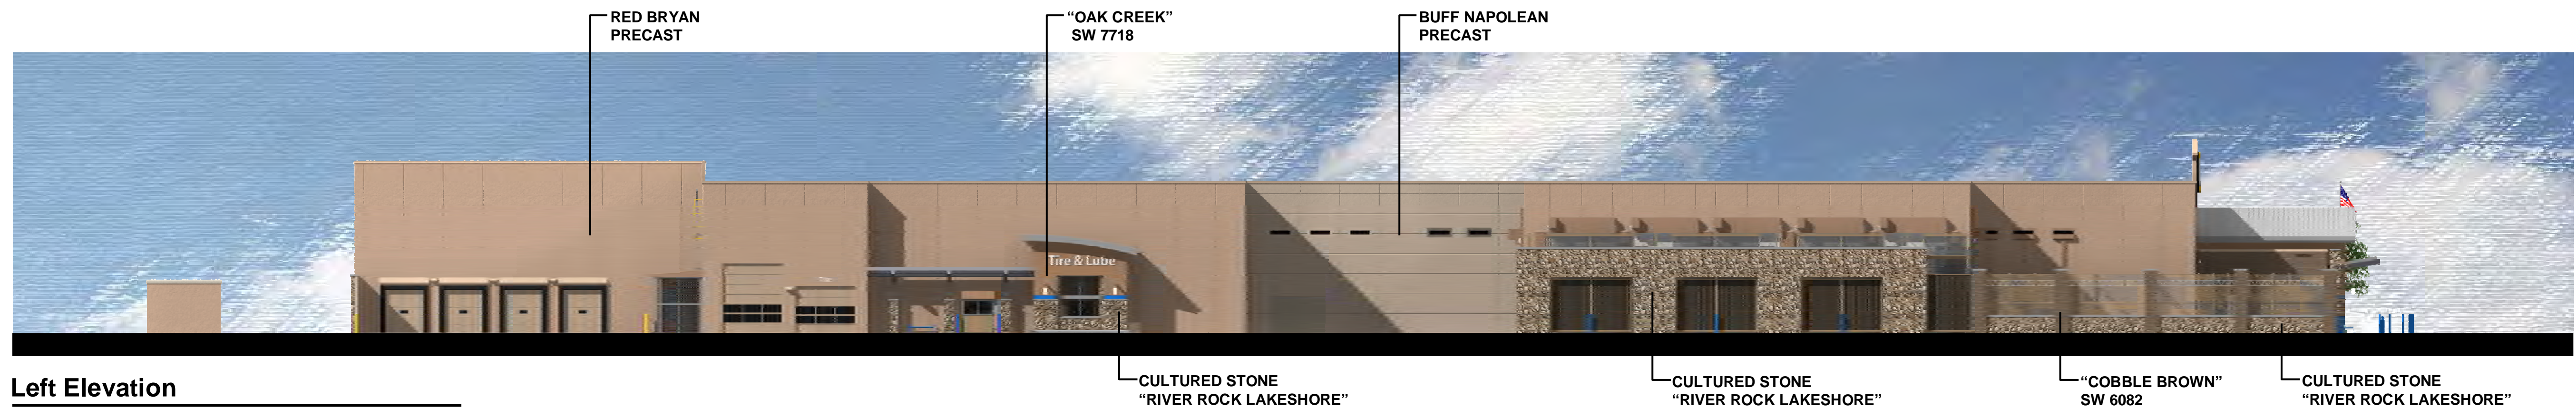

Left Elevation


Note: Straight on Architectural View showing profile of RTUs.



Rear Elevation



Left Elevation

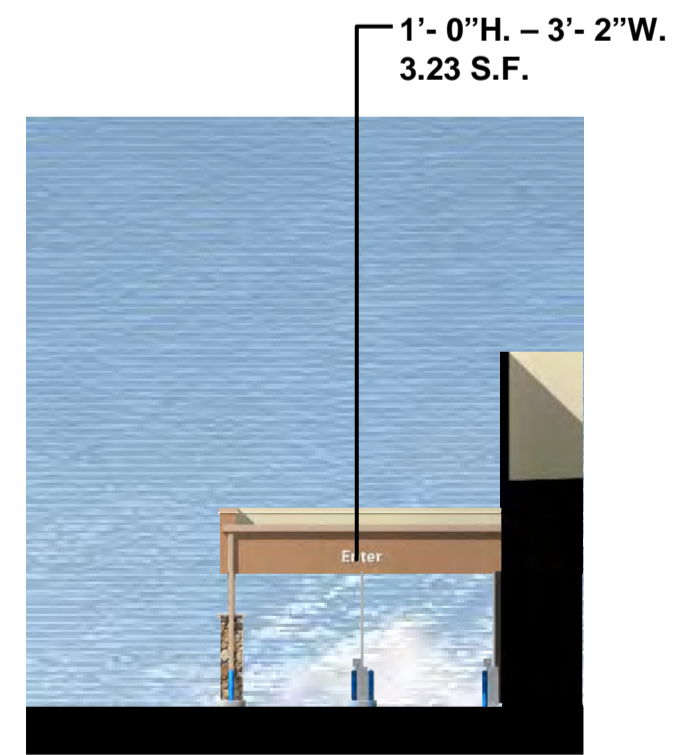

Rear Elevation
(Pharmacy Drive-Thru)

Sign	#	Type	Color	Height	illumination	Sq. Ft.	Total Sq. Ft.
Walmart	1	Identity	White	5' - 6"	Channel Lit	298.00	298.00
Spark			Yellow	8' - 0"	Channel Lit		
Market & Pharmacy	1	Directional	White	2' - 6"	n/a	102.58	252.44
Home & Living	1	Directional	White	2' - 6"	n/a	72.62	
Outdoor Living	1	Directional	White	2' - 6"	n/a	77.24	
Tire & Lube	1	Additional	White	2' - 0"	n/a	28.99	35.23
Lube	2	Traffic	White	1' - 0"	n/a	3.12	
Pharmacy Drive-Thru	1	Additional	White	1' - 6"	n/a	39.88	
Enter	1	Traffic	White	1' - 0"	n/a	3.23	
Exit	1	Traffic	White	1' - 0"	n/a	2.34	45.45
Total							631.12

***Identity & Directional Signage Total Sq. Ft. 550.44**