

11SV010

LOT 5


LOT 4

S.O. WYDZISZEK PLAZA SUBDIVISION

LOT 3

CHAINLINK FENCE

DESIGNED BY NICK MAJORS
CONTRACT NO. 11SV010
IN PLAN BOOK 34 PAGE 104

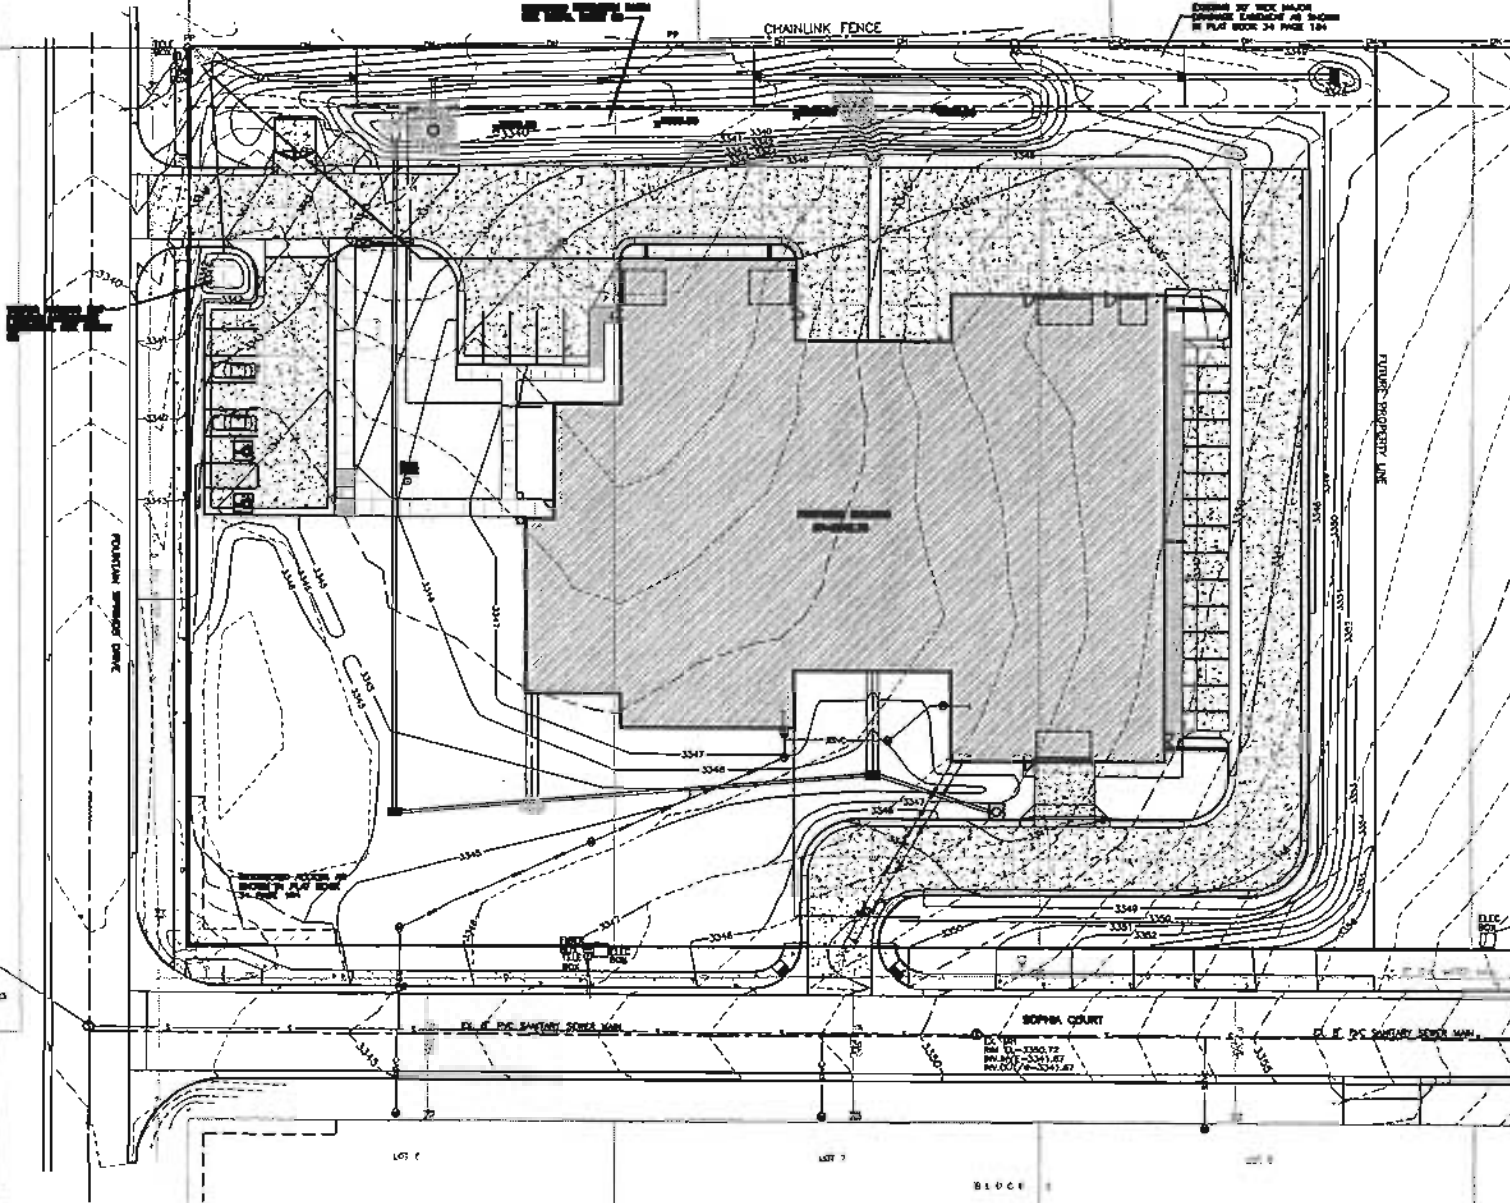






PL 11 SV 010
REV. 11-13-10
REV. 11-13-10
REV. 11-13-10


7196
SALE 2
MAY 12 2011

CONCRETE PLAN
CONCRETE PLAN

DATE: 11/13/10

SCALE: 1/8" = 1'-0"