


RECEIVED
 JUL 28 2011
 Rapid City Growth
 Management Department

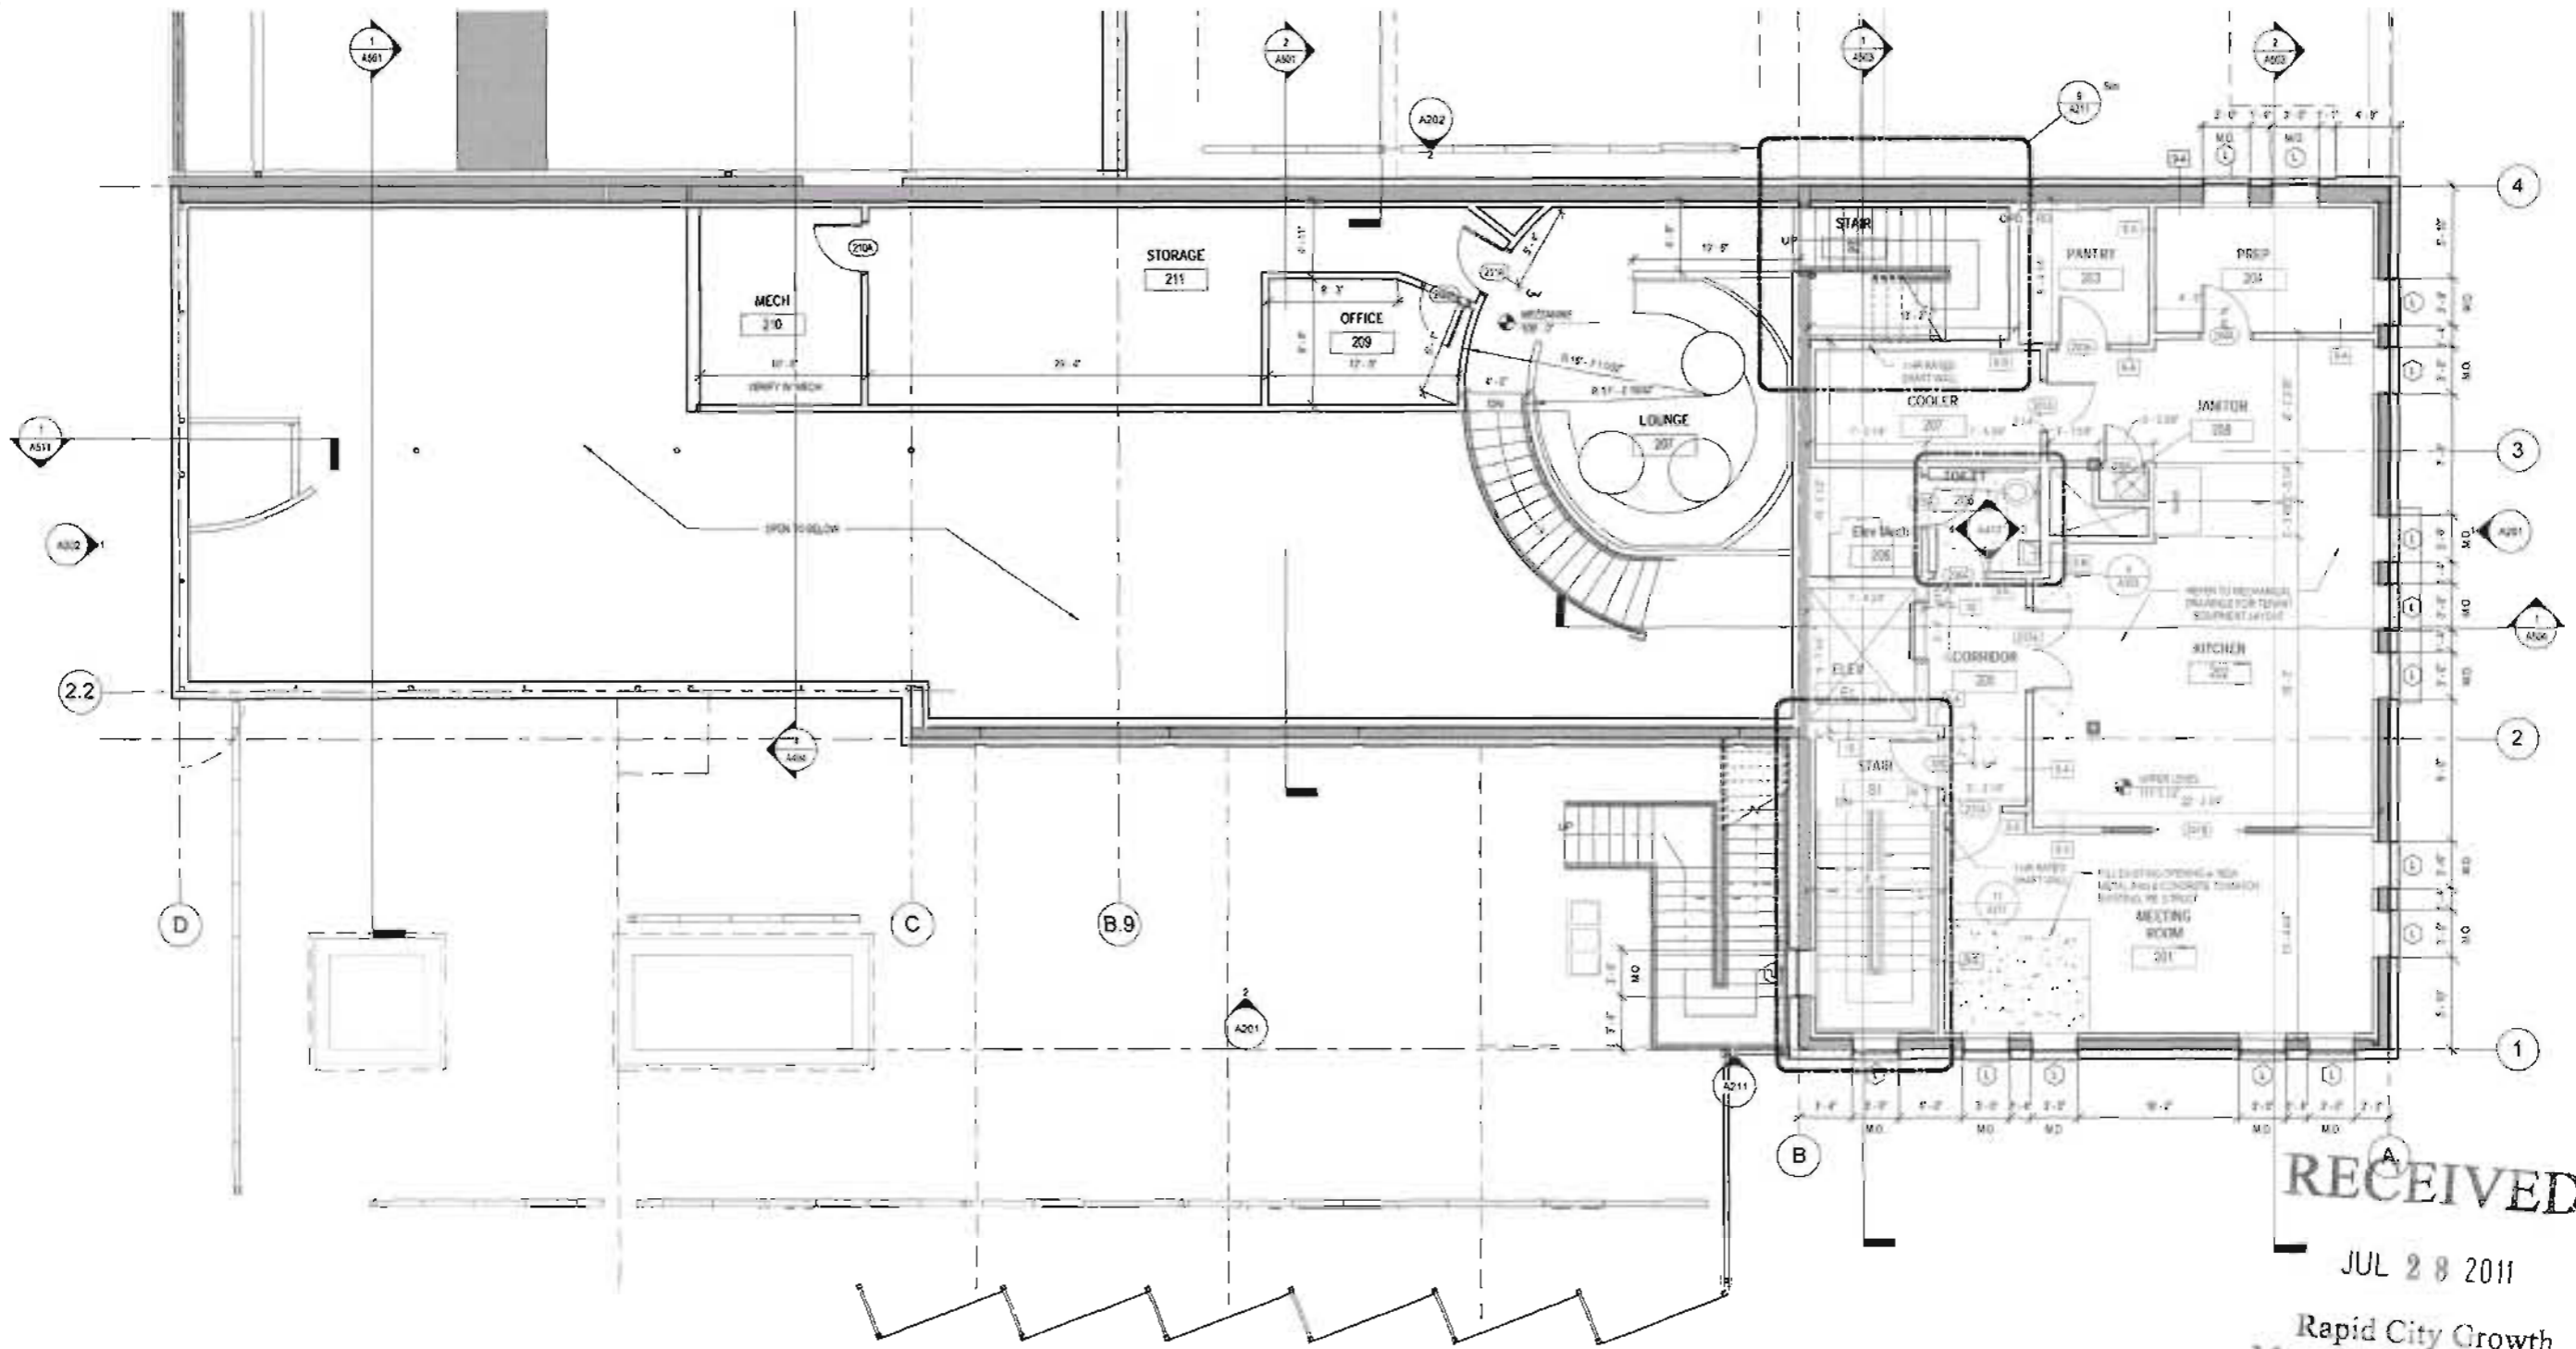

RECEIVED
 JUL 28 2011
 Rapid City Growth
 Management Department
 upper floor tenant space - 1617 sqft
 Upper Floor Level

502 Main Street Suite 200 - Dakota Thyme