

FHÚŠEFJ

# EXHIBIT 'A' PARKVIEW DRIVE SIDEWALK PARKVIEW TOWNHOMES

BALANCE OF THE W1/2 OF THE NW1/4 OF THE SW1/4 OF  
SECTION 18  
T1N, R8E, BHM  
RAPID CITY, PENNINGTON COUNTY, SOUTH DAKOTA

## RECEIVED


FEB 22 2013

Rapid City Community Planning  
& Development Services

FEBRUARY 20, 2013



SCALE 1" = 20'

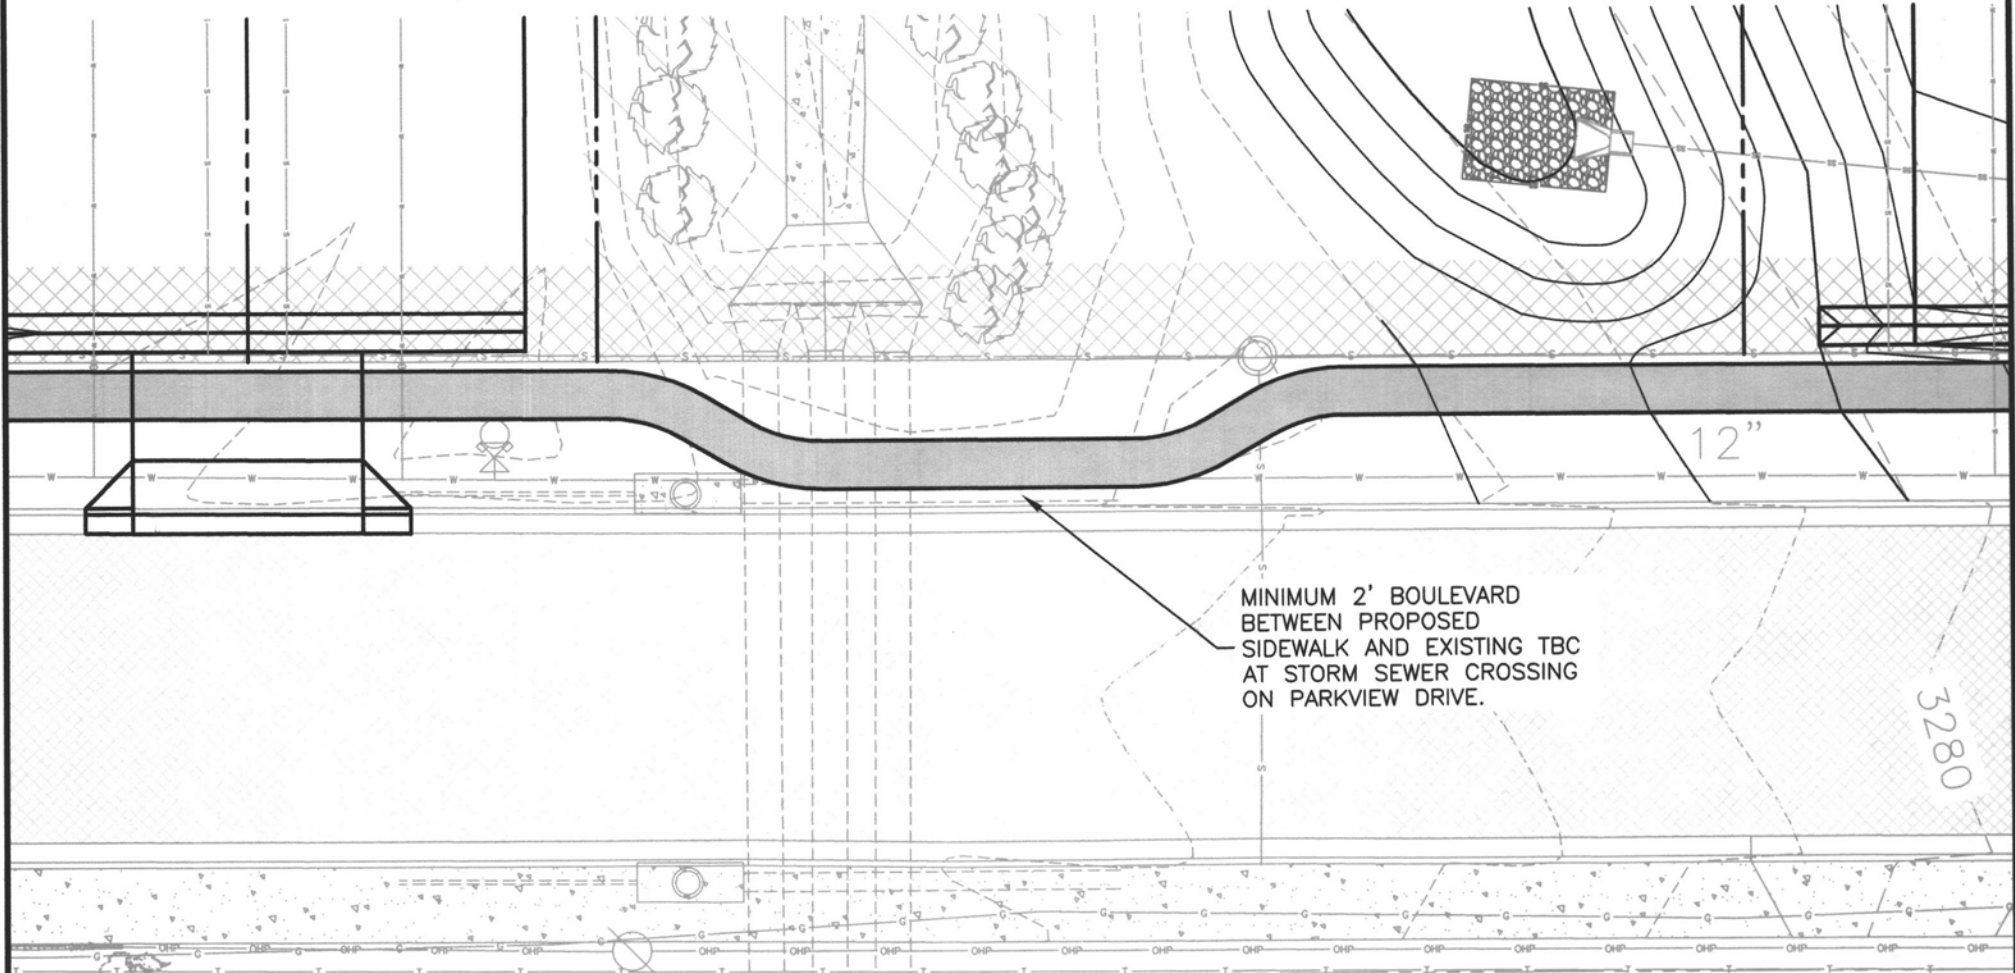

MINIMUM 2' BOULEVARD  
BETWEEN PROPOSED  
SIDEWALK AND EXISTING TBC  
AT STORM SEWER CROSSING  
ON PARKVIEW DRIVE.

3280



### RENNER & ASSOCIATES, LLC.

616 SIXTH ST. \* RAPID CITY, SD 57701  
PHONE: 605/721-7310 FAX: 605/721-7313  
MITCH@RENNERASSOC.COM

CITY HALL 1903