


EAST RAPID CITY WATER SYSTEM EXPANSION PROJECT NO. 13-2107 CIP NO. 50964

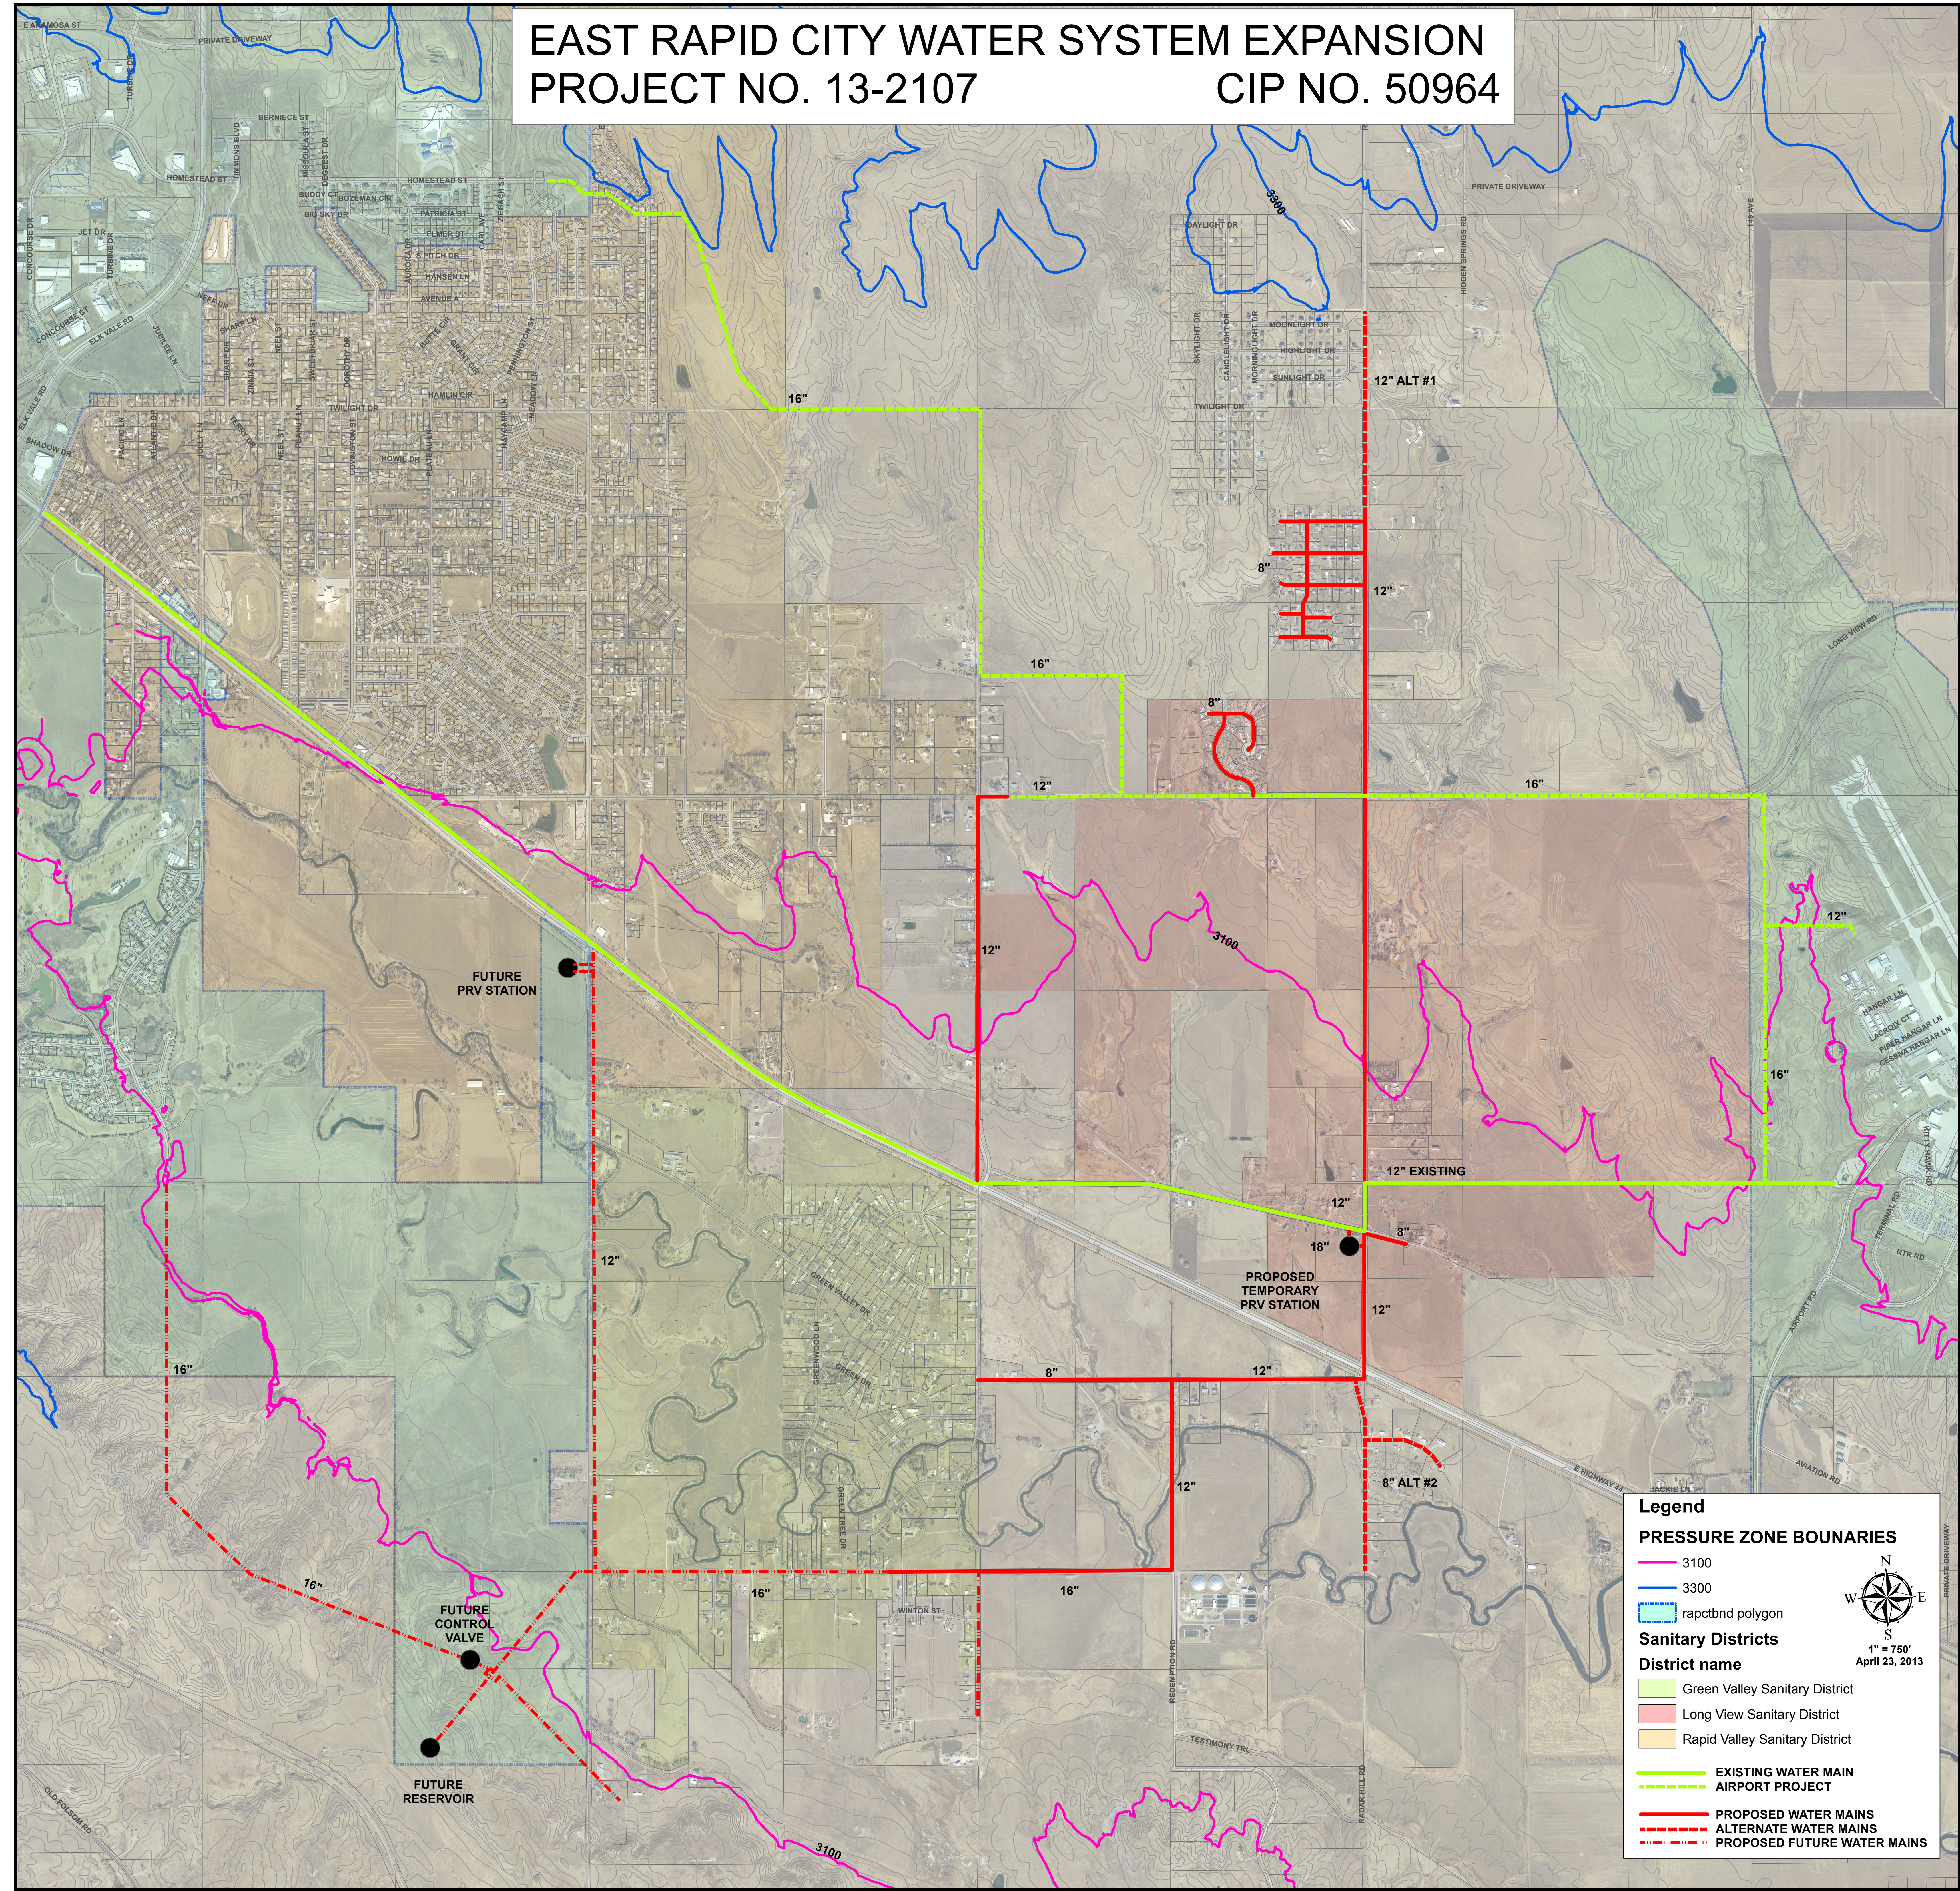

Legend

PRESSURE ZONE BOUNARIES

- 3100
- 3300
- rapctbnd polygon

Sanitary Districts

District name

- Green Valley Sanitary District
- Long View Sanitary District
- Rapid Valley Sanitary District

EXISTING WATER MAIN

AIRPORT PROJECT

PROPOSED WATER MAINS

ALTERNATE WATER MAINS

PROPOSED FUTURE WATER MAINS

Legend

1" = 750'
April 23, 2013