

# VACATION OF ALLEY LOCATED ADJACENT TO LOTS 23-26 AND THE W10' OF LOT 27 OF BLOCK 125, AND LOTS 7-10, AND W10' OF LOT 6 OF BLOCK 125, ORIGINAL TOWN OF RAPID CITY



SECTION 1, T1N, R7E, BHM  
PENNINGTON COUNTY, SOUTH DAKOTA

LINE	BEARING	DISTANCE
L1	S12°41'00"W	20.00'

## RECEIVED


SEP 24 2013

RAPID CITY COMMUNITY PLANNING & DEVELOPMENT SERVICES

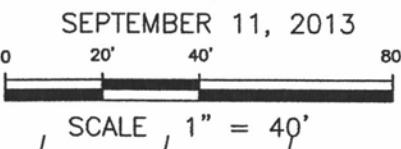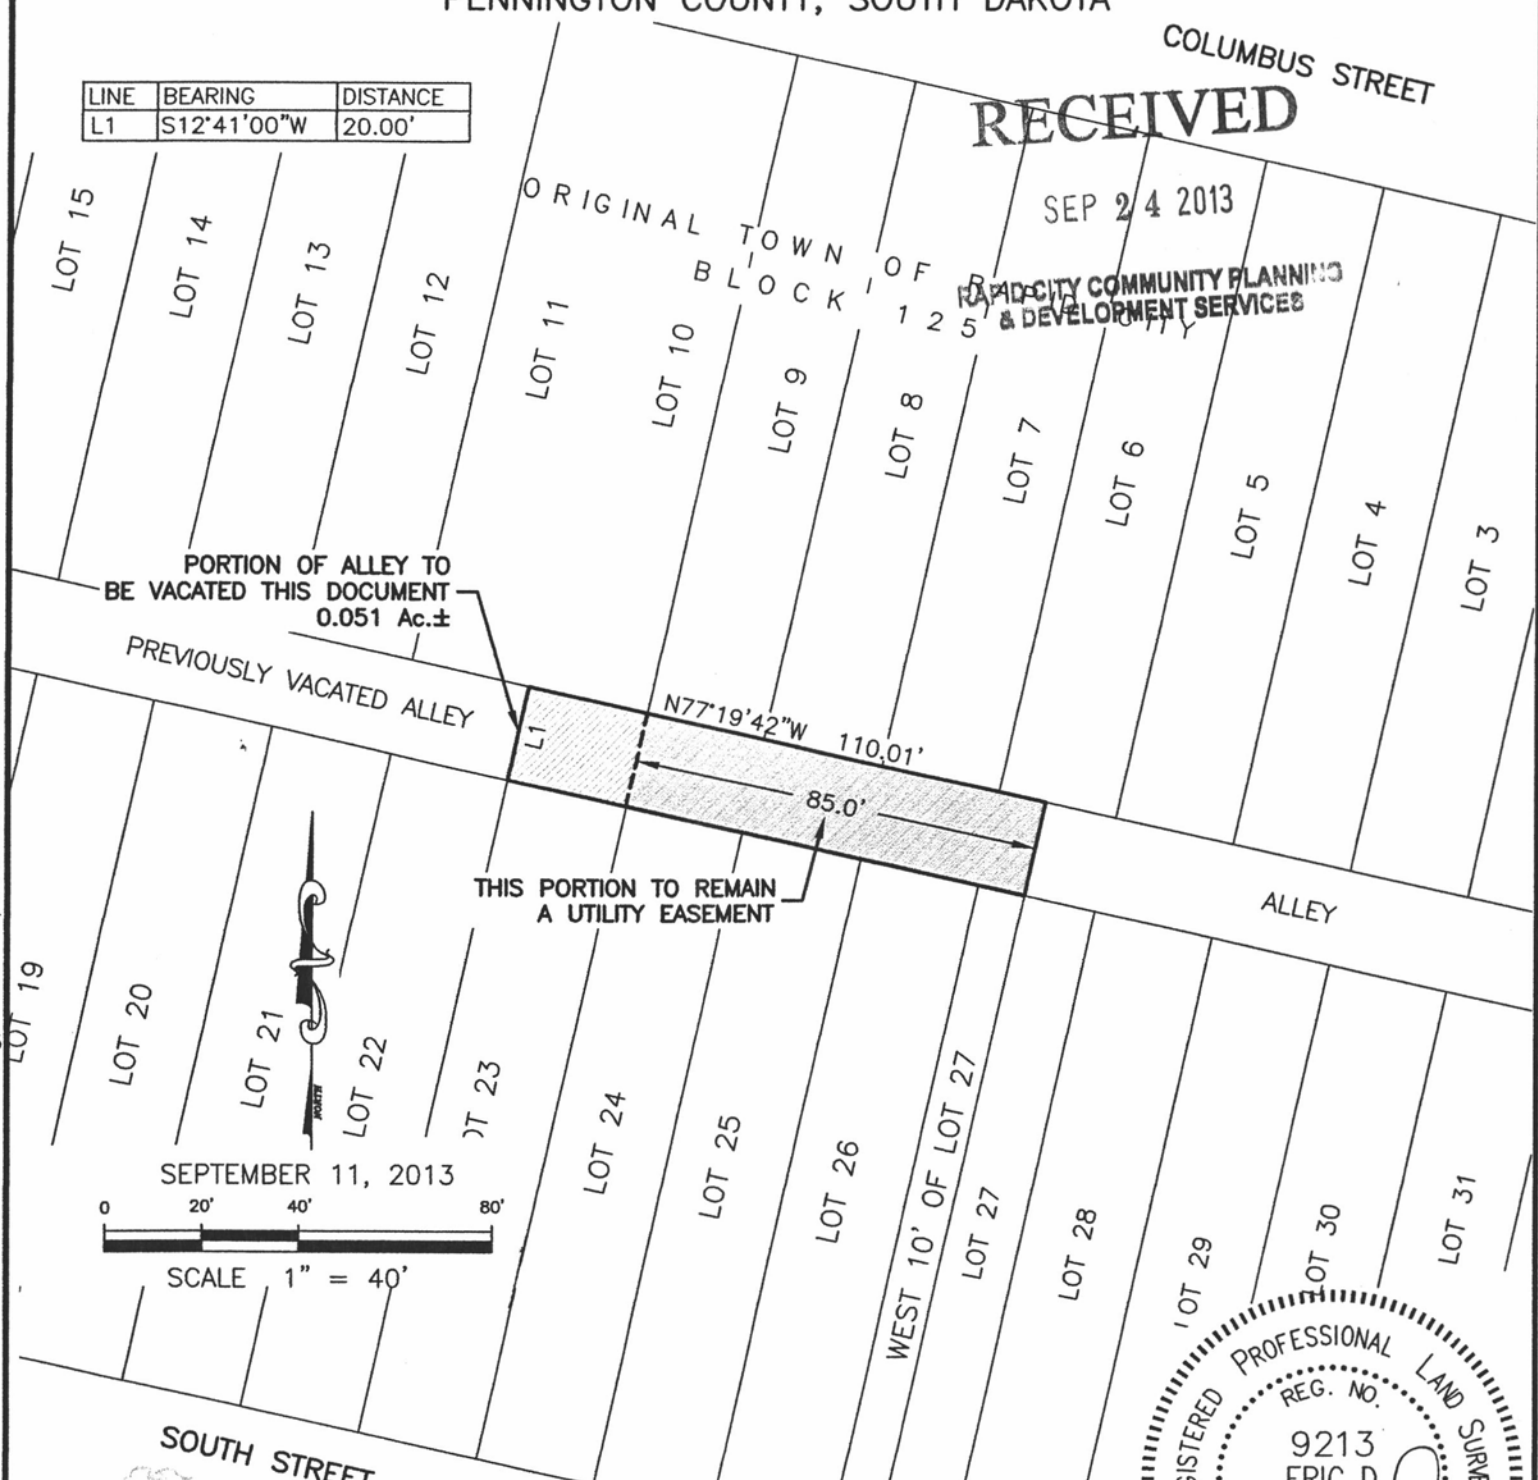

### RENNER & ASSOCIATES, LLC.

616 SIXTH ST. \* RAPID CITY, SD 57701  
PHONE: 605/721-7310 FAX: 605/721-7313  
ERIC@RENNERASSOC.COM

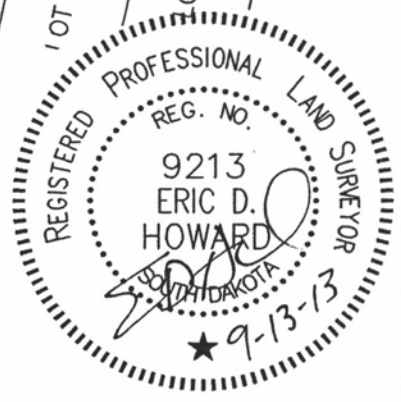

S:\2016.27 Dakota Re-plat; 516 South Street\13VACATED ALLEY-2.dwg, PORTRAIT, 9/13/2013 2:10:10 PM