


RAPID CITY COMMUNITY PLANNING & DEVELOPMENT SERVICES

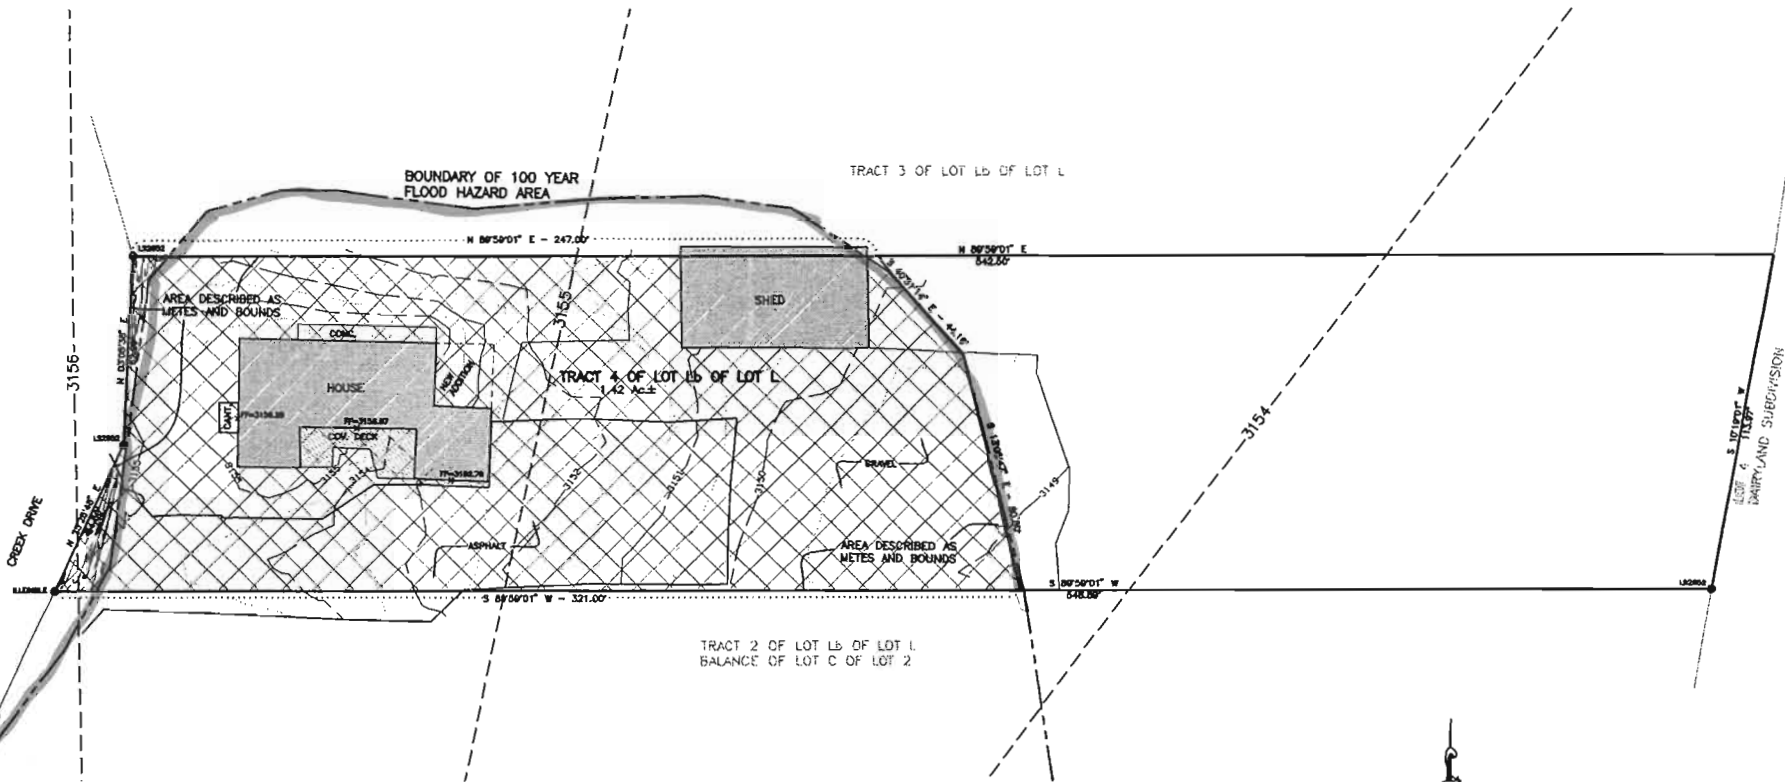

SPERLICH
Consulting, Inc.
202 S. Columbus St., Rapid City, SD 57701
TEL: 605.342.1300 FAX: 605.342.4596
www.sperlich.com

REVISIONS	DATE

LEGAL DESCRIPTION

TRACT 4 OF LOT LB OF LOT L
BALANCE OF LOT C OF LOT 2
SECTION 10, T21N, R10W, SD 57701

TOPOGRAPHIC MAP
1528 CREEK DRIVE