


13PL134

89°52'16.01"E 652.64'

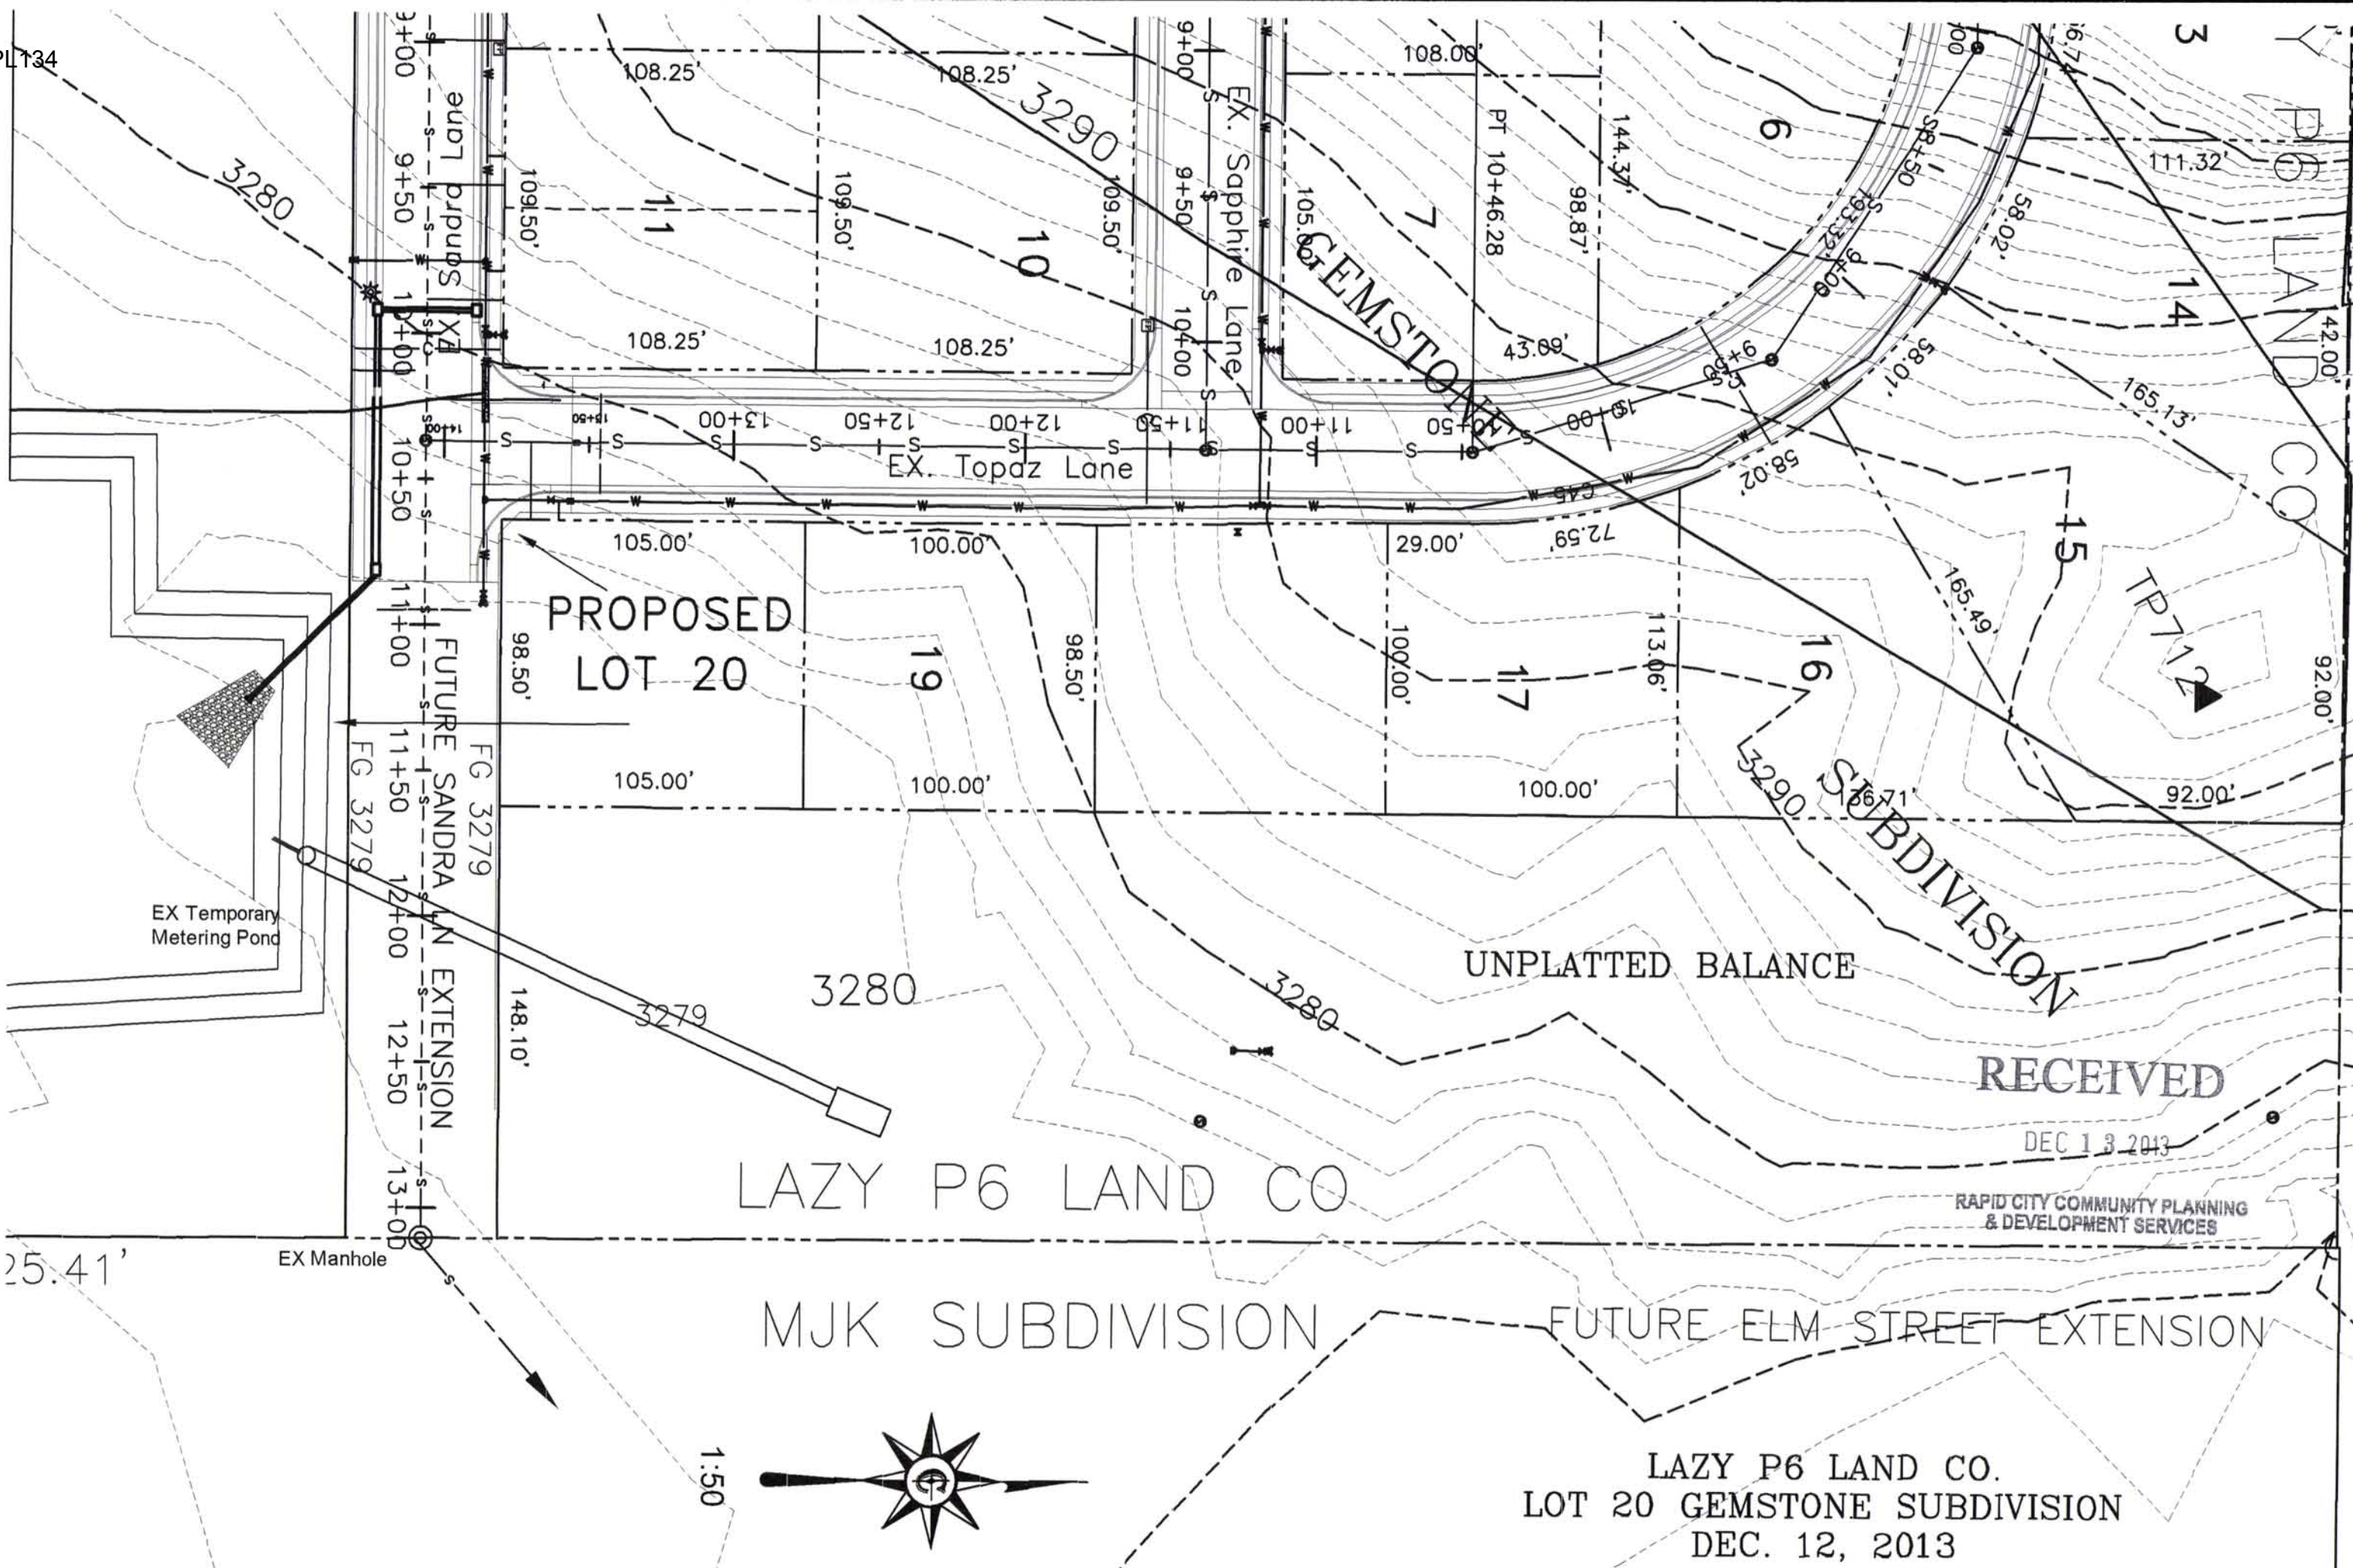

RECEIVED

DEC 13 2013

RAPID CITY COMMUNITY PLANNING & DEVELOPMENT SERVICES



LAZY P6 LAND CO.
 LOT 20 GEMSTONE SUBDIVISION
 DEC. 12, 2013