


UTILITY PLAN

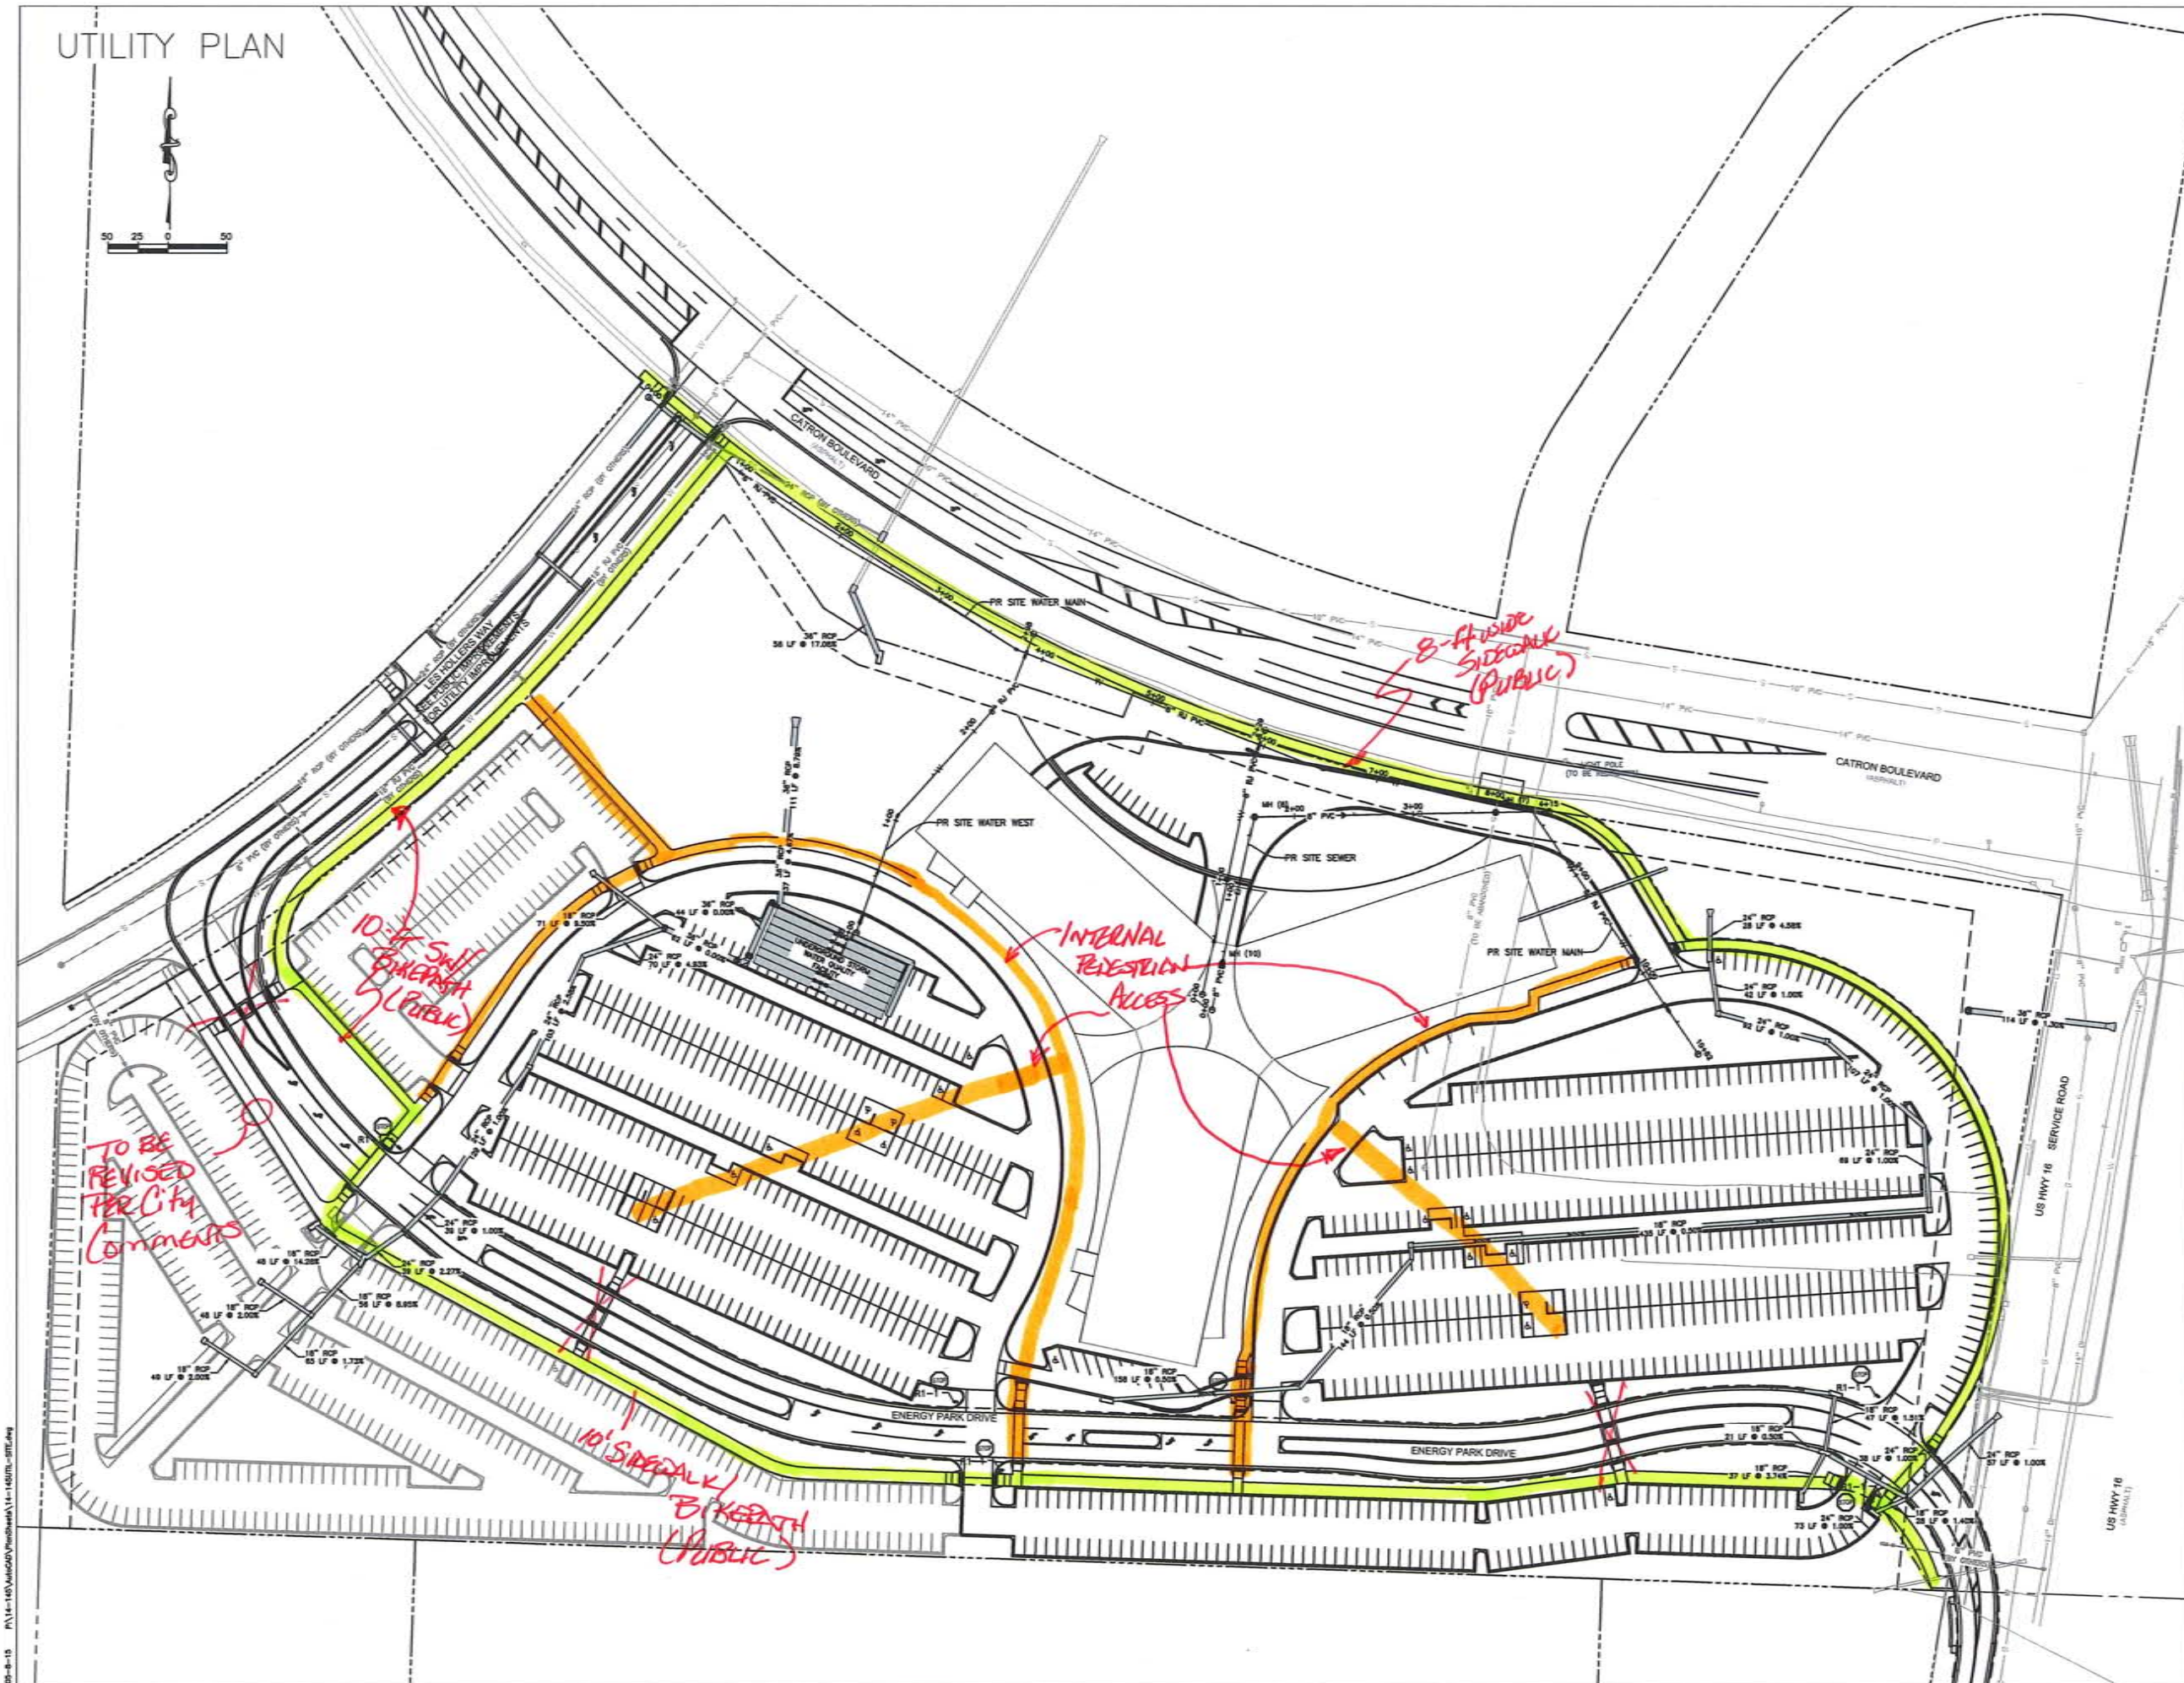

ARCHITECT:  
**ARC** HITECTURE  
 INTERNATIONAL  
 333 SHENANDOAH ROAD  
 RAPID CITY, SOUTH DAKOTA 57702 TEL: 605-343-2888 WWW.ARCINT.COM  
 BRINGING ARCHITECTURE TO YOUR WORLD

CIVIL ENGINEER:  
**FEC** Ferber  
 Engineering  
 Company, Inc.  
 Civil Engineering • Water Resources • Transportation • Land Surveying • EIT  
 124 West Broadway St., Rapid City, SD 57702 • Phone: 605.343.9500

LANDSCAPE ARCHITECT:  
**ALLGRASS**  
 Architecture for the American West  
 1401 W. 10th St., Rapid City, SD 57702

MECHANICAL/ELECTRICAL ENGINEER:  
 Consulting Engineers  
 7700 W. 129th St.  
 Overland Park, Kansas 66213  
 913.322.1400  
 913.322.6099  
 mfe.com

Malone Finkle Eckhardt & Collins, Inc.  
 STRUCTURAL ENGINEER:  
 3202 West Main  
 Suite C  
 Rapid City, South Dakota 57702  
 605.343.9606  
 Albertson Engineering Inc.

PCD SUBMITTAL  
 DATE: 5/8/2015  
 PROJECT MANAGER: DMM  
 PROJECT NUMBER: 14-145

**BH**  
 Black Hills Corporation  
**NEW HEADQUARTERS**  
 Rapid City, South Dakota

SITE UTILITY PLAN  
**C2.9**

05-0-15 P:\14-145\NewHQ\NewHQ\Sheet\14-145UTL-01T1.dwg