







LINE	DESCRIPTION	BEARING
17	25.34	S87°27'22"W
18	54.59	S33°22'20"W
19	26.54	S85°23'21"W
20	48.23	S02°25'21"E


ZONING
 HDR HIGH DENSITY RESIDENTIAL
 LDR LOW DENSITY RESIDENTIAL
 MDR MEDIUM DENSITY RESIDENTIAL
 OC OFFICE COMMERCIAL

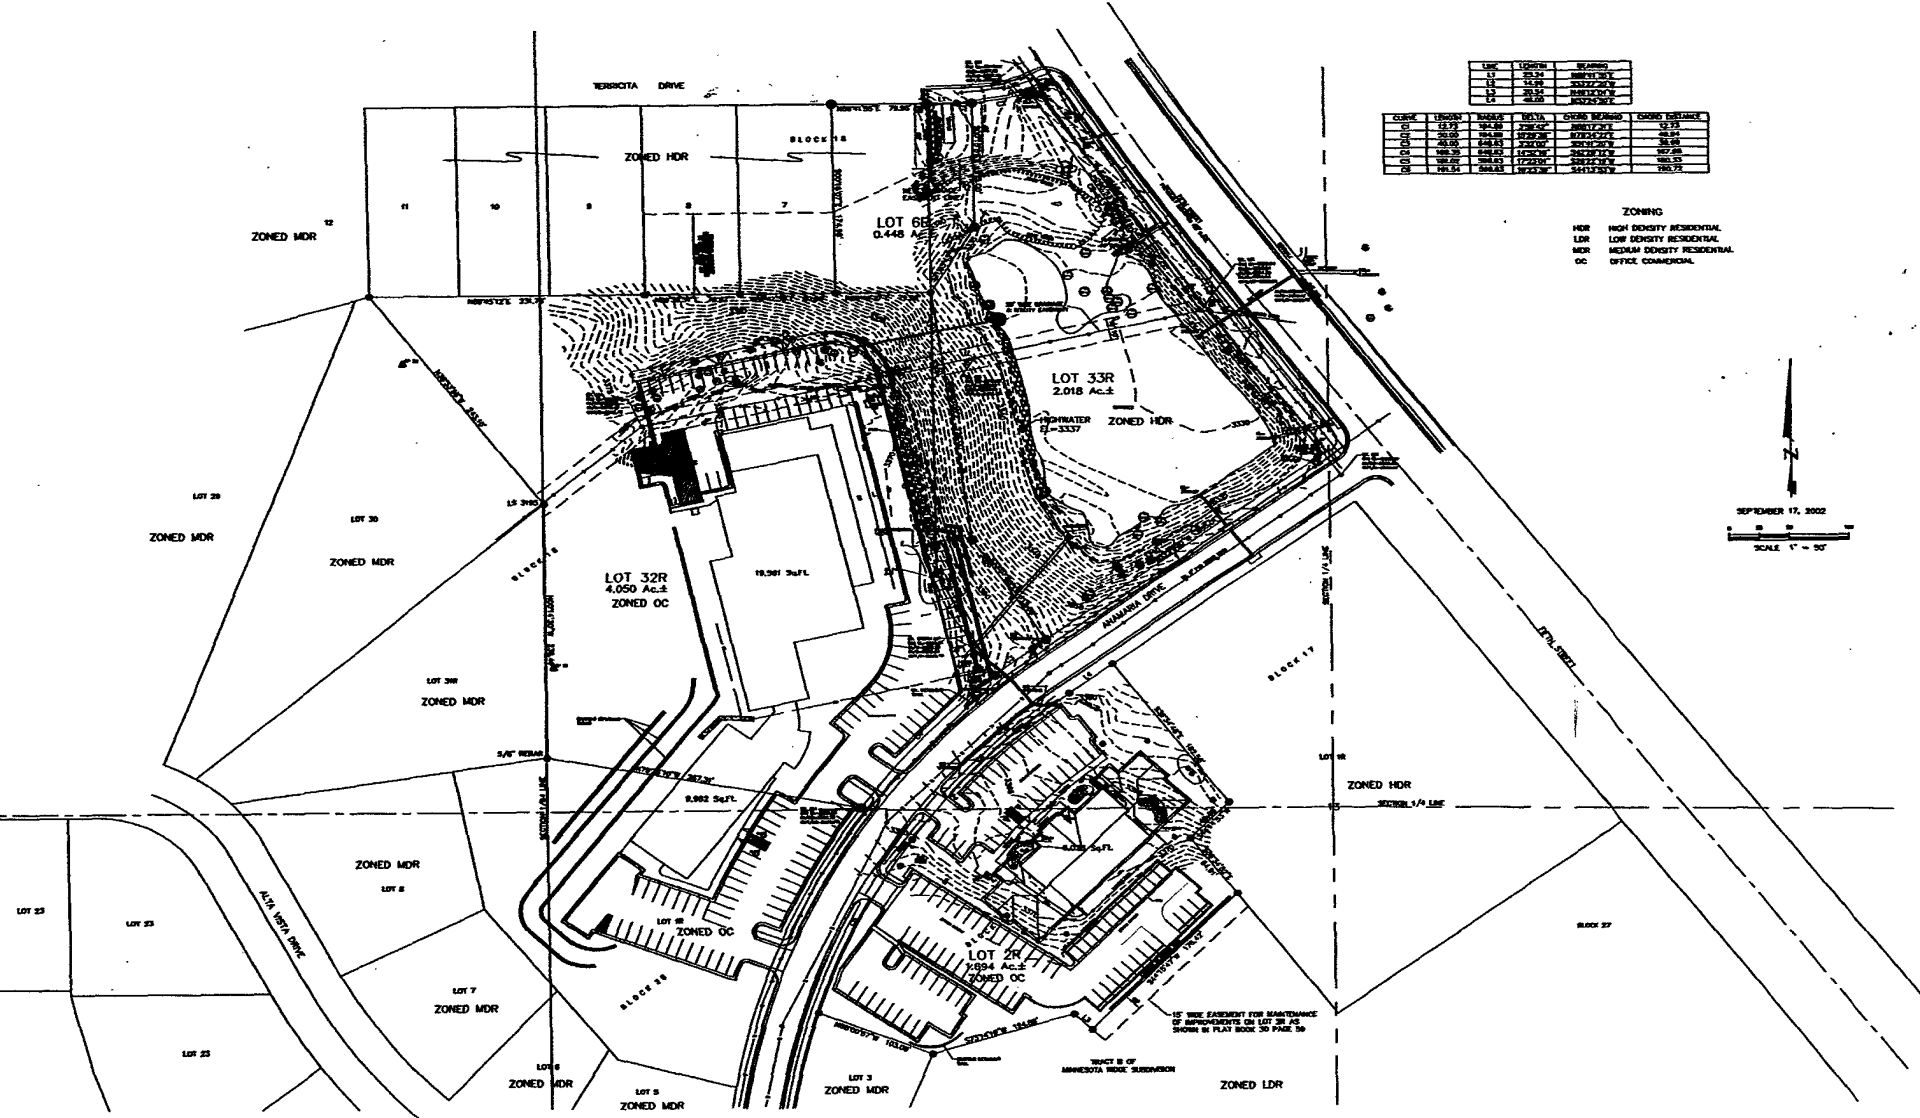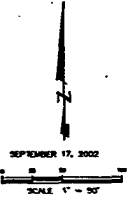

15' WIDE EASEMENT FOR MAINTENANCE OF IMPROVEMENTS ON LOT 2R AS SHOWN IN PLAT BOOK 30 PAGE 59


ZONED LDR


CONTOUR INTERVAL: 1'





LOT 32R

9,962 Sq.Ft.

LOT 1R

LOT 2R


LOT 3

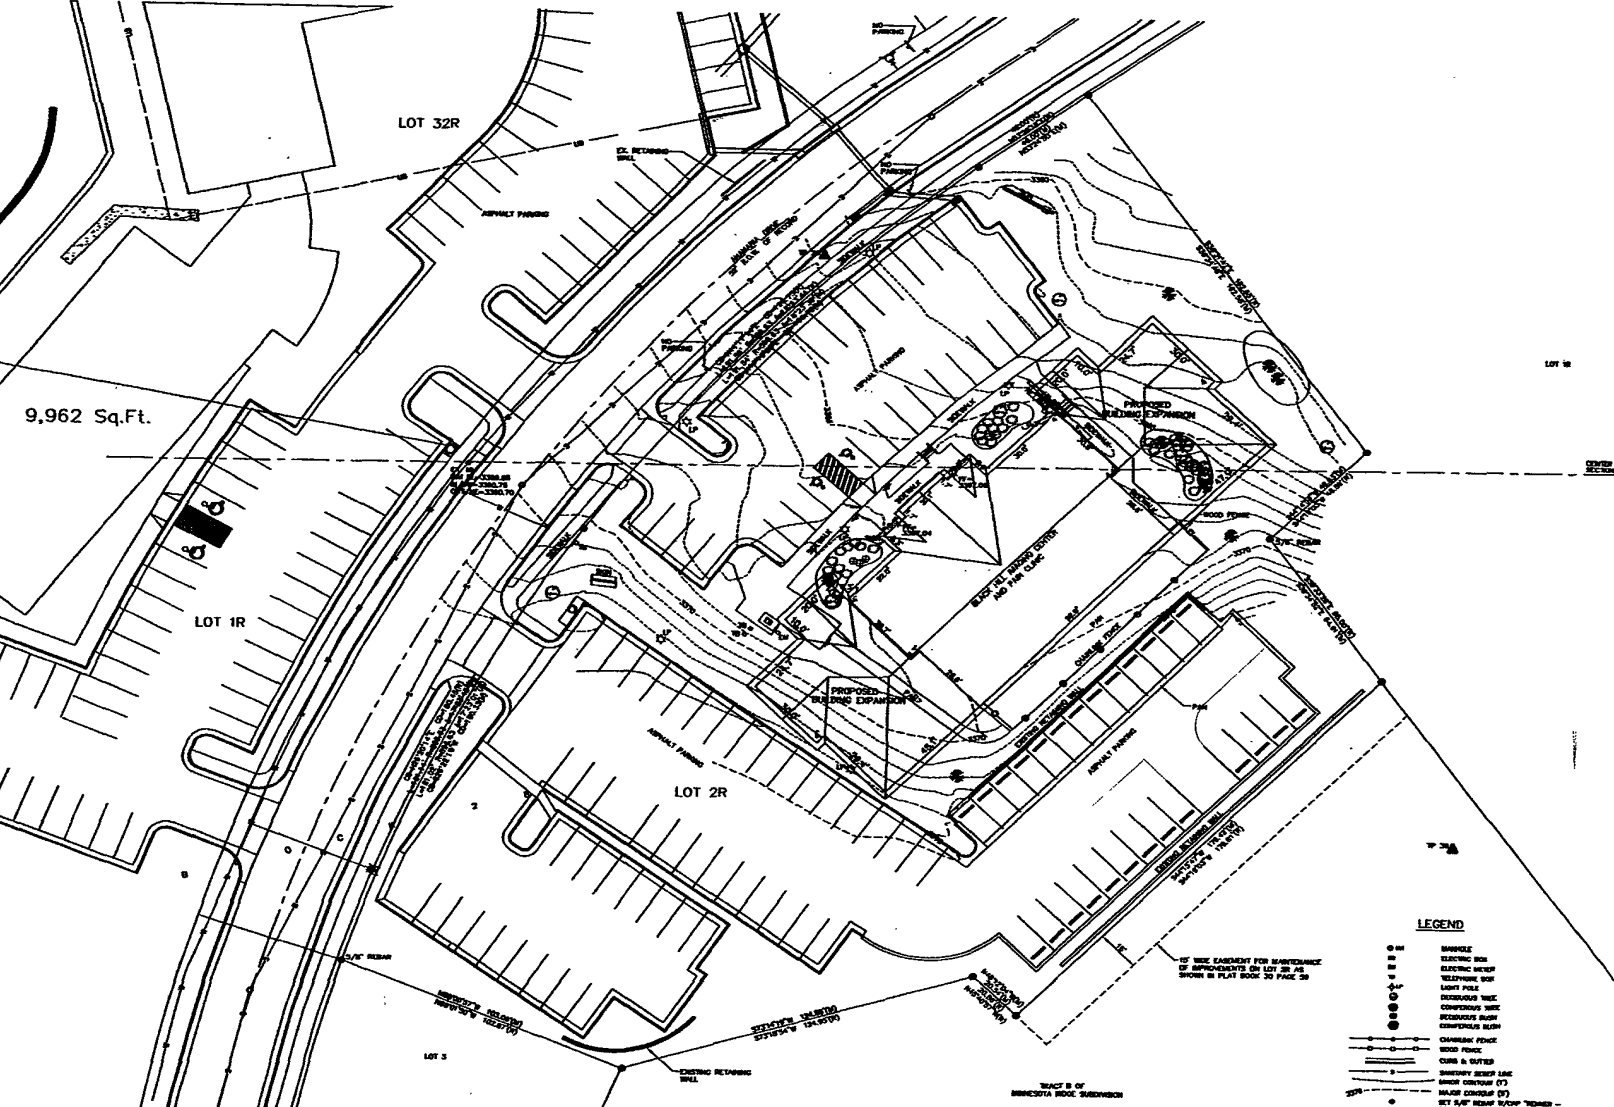


LEGEND

- 12" MANHOLE
- 18" ELECTRIC BOX
- 18" ELECTRIC METER
- TELEPHONE BOX
- LIGHT POLE

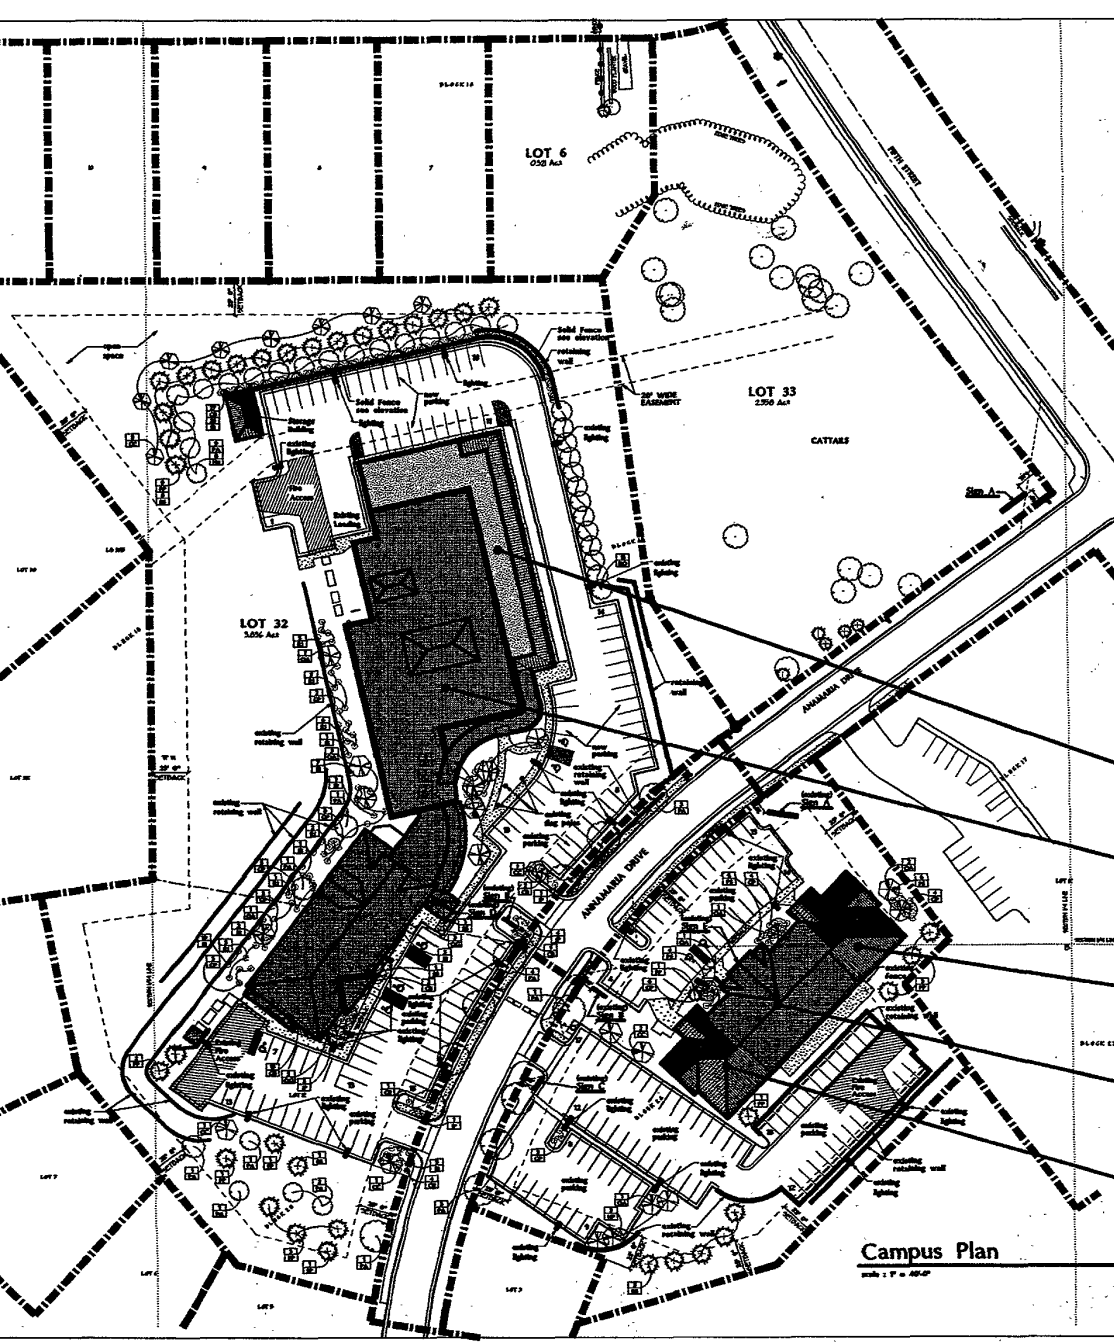

Square feet

Black Hills Surgery Center

- Existing Facility 38,570 sq-ft.
- Addition 46,520 sq-ft.
- Total 85,090 sq-ft.**

Square feet

Black Hills Imaging Center

- Existing Facility 6,000 sq-ft.
- Northwest Addition 2,500 sq-ft.
- Southwest Addition 2,000 sq-ft.
- Total 10,500 sq-ft.**

Parking

Black Hills Surgery Center Existing & Proposed

- Existing - (2 stalls / bay) 40 stalls
24 bays x 2 Bay end
- Medical clinic - 64 stalls / 1,000 sq-ft 64 stalls
46,520 / 1000 x 4 High end
- Combination - 82 stalls
24 bays x 2 (40 stalls) (assumes 4-way street)
25,020 / 1000 x 4 (50 stalls) (check in, waiting, prep, surgery, & recovery areas)

Black Hills Imaging Center Existing & Proposed

- Existing - (4 stalls / 1,000 sq-ft) 10,500 / 1000 x 4 47 stalls

Total Parking (Surgery center & Imaging center)

- Total Existing (82 + 47) 129 stalls
- Provided 100 stalls
- 29 of which are barrier free







- Proposed Black Hills Surgery Center Exterior Upgrade/Addition
 - 6,000 sq-ft.
 - 1 story, 27' hgh.
- Existing Black Hills Surgery Center
 - 38,570 sq-ft.
 - 2 story, 30'-0" hgh.
- Proposed Black Hills Imaging Center Northeast Addition
 - 2,500 sq-ft.
 - 1 story, 27'-0" h. hgh.
- Existing Black Hills Imaging Center
 - 6,000 sq-ft.
 - 1 story, 27'-0" h. hgh.
- Proposed Black Hills Imaging Center Southwest Addition
 - 2,000 sq-ft.
 - 1 story, 27'-0" h. hgh.

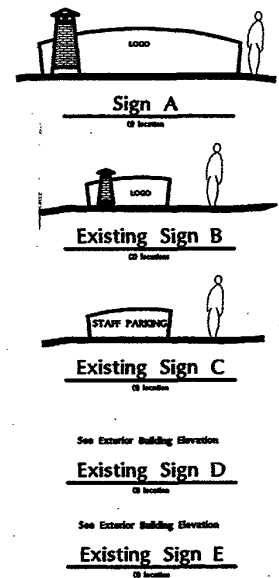

See Exterior Building Elevation

Existing Sign D

See Exterior Building Elevation

Existing Sign E

Campus Plan
Scale: 1" = 50'-0"

WILLIAMS & ASSOCIATES ARCHITECTURE, INC.

112 E. Schafer Blvd. Suite 21, Rapid City, South Dakota 57703
Phone (605) 443-2000 • Fax (605) 443-2000 • E-mail: williams@williamsinc.com • Web: www.williamsinc.com

Project Title
BLACK HILLS SURGERY CENTER CAMPUS PLAN

RAPID CITY, SOUTH DAKOTA

Project No. 02-31
Date: SEPT. 27, 2006

Scale 1" = 50'

Sheet Title
BLACK HILLS SURGERY CENTER CAMPUS PLAN

Sheet Number
T-1