


# PLAT OF LOT HI-LOT B SW<sup>4</sup> 14-1-7

Showing Right of Way to be acquired for highway purposes  
 in  
 Lot B of the SW<sup>4</sup> of Section 14-Twp 1 North-Range 7 East of the Black Hills Meridian  
 for construction of Federal Aid Project No. F017-1(1)  
**PENNINGTON COUNTY, SO. DAK.**  
 Scale: 1 inch = 300 feet

1"  
 12456.2  
 12221.0  
 235.2

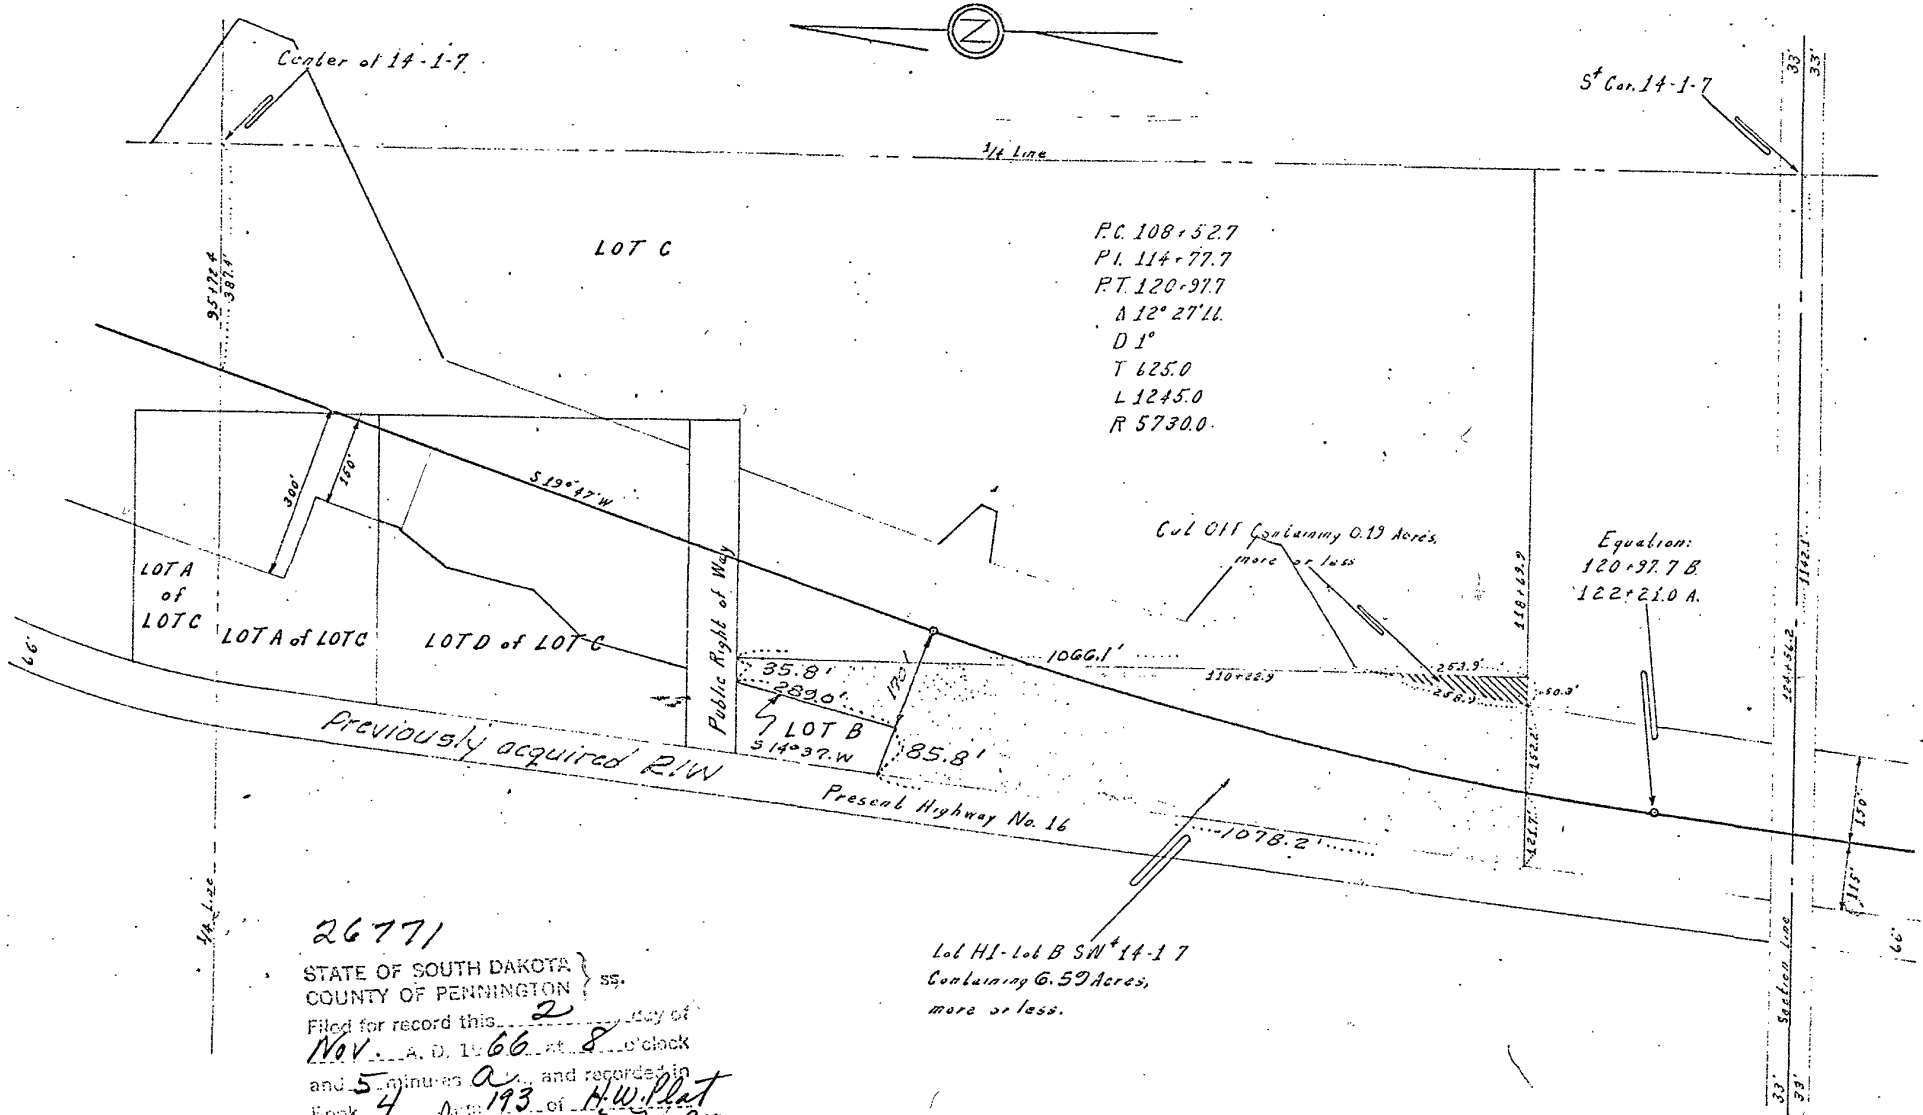

26771  
 STATE OF SOUTH DAKOTA } ss.  
 COUNTY OF PENNINGTON }  
 Filed for record this 2<sup>nd</sup> day of  
 Nov. A. D. 1966 at 8 o'clock  
 and 5 minutes A.M. and recorded in  
 Book 4 193 of H.W. Plat  
 Records *James R. Holt*  
 Register of Deeds  
 By \_\_\_\_\_ Deputy  
*2 W #1.02*

Lot HI- Lot B SW<sup>4</sup> 14-1-7  
 Containing 6.59 Acres,  
 more or less.

*S.W. Gault*  
 SURVEYOR'S CERTIFICATE

Drawing prepared in Plans Dept.  
 South Dakota Highway Commission.  
 Drawn by: *Starley* Checked by: *T.W.A.*  
 Date: *11-29-57*

Revised by: *Pellerzi* Checked by: *R*  
 5-8-61