


"EXHIBIT A"

0 75 150 300  
SCALE: 1" = 300'

03VR011

DRAFT

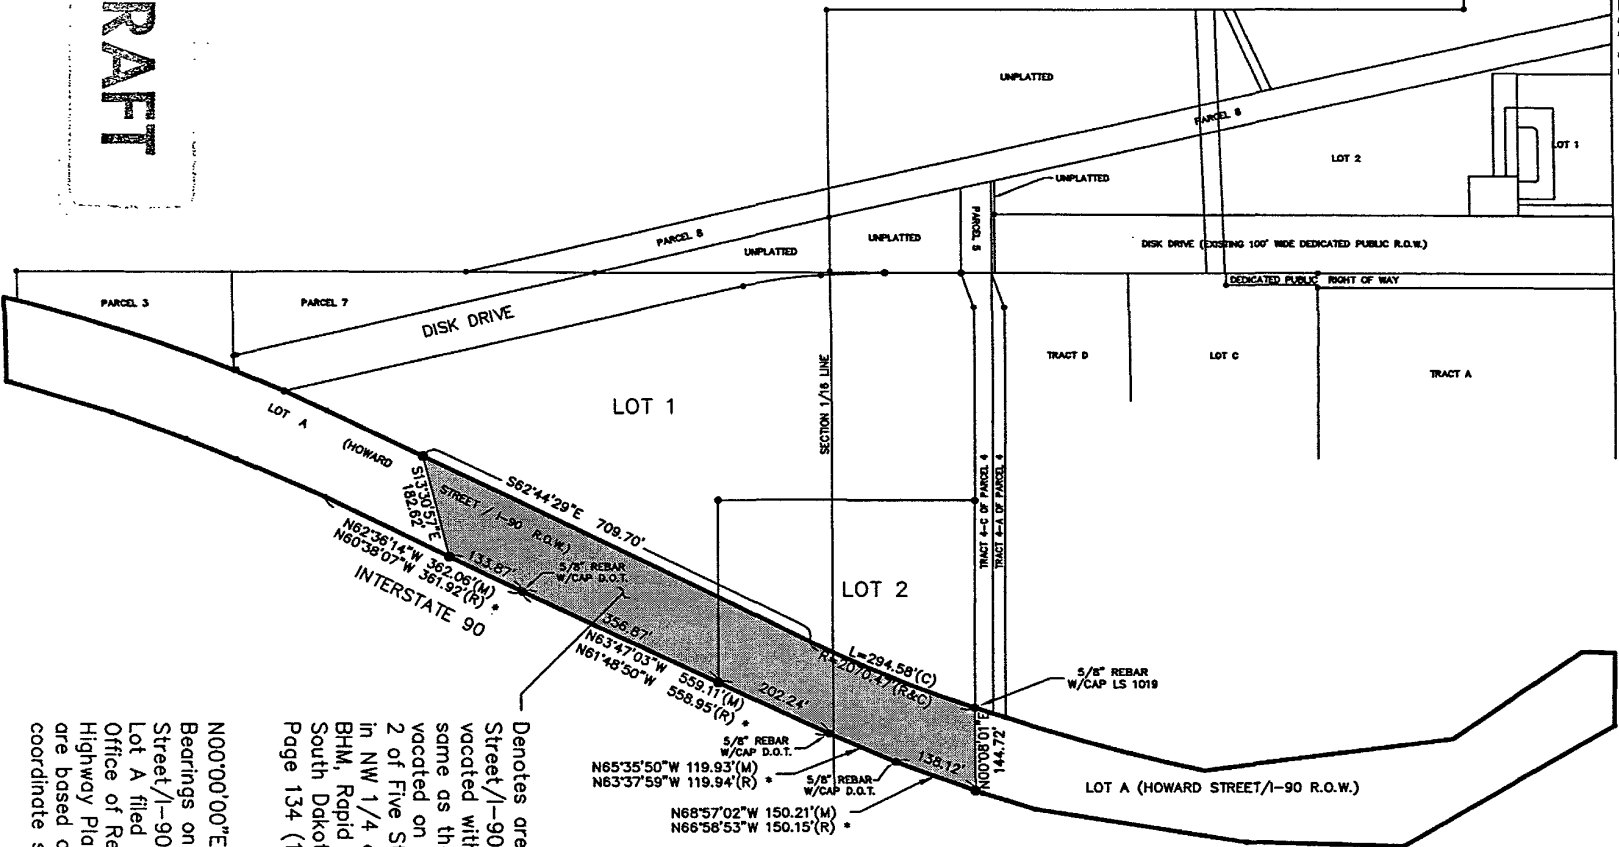

Denotes area of Lot A (Howard Street / -90 Right of Way) being vacated with this document is same as that shown as being vacated on the Plat of Lots 1 and 2 of Five Star Subdivision located in NW 1/4 of Section 25, T2N, R7E, BHM, Rapid City, Pennington County, South Dakota as filed in Book 31 Page 134 (1&2).

N00°00'00"E \* Denotes Record(R) Bearings on Lot A (Howard Street / -90 R.O.W.) from Plat of Lot A filed at Pennington County Office of Register of Deeds in Highway Plat Book 10 on Page 114, are based on State Plane coordinate system.

**EXHIBIT 'A'**  
**VACATION OF A PORTION OF LOT A**  
**(HOWARD ST. / -90 RIGHT OF WAY)**  
**RAPID CITY, SOUTH DAKOTA**

OCTOBER 2003

|                        |      |
|------------------------|------|
| Surveyed By:           | ENG  |
| Date:                  | 2003 |
| Drawn By:              | CGK  |
| Checked By:            | JDF  |
| Location:              |      |
| HW 74                  |      |
| SEC. 25, T2N, R7E, BHM |      |

**F M G, Inc.**  
 3700 Sturgis Road  
 Rapid City, SD 57702-0317  
 (605) 342-4105 FAX (605) 342-4222