


PLAT OF

LOT 10 AND LOTS 19 THRU 23 OF BLOCK 8,  
LOTS 2 THRU 7 OF BLOCK 20, LOTS 13 THRU 19 OF BLOCK 21,  
LOTS 1 THRU 9 OF BLOCK 23, LOTS 1 THRU 8 OF BLOCK 24,  
LOTS 1 THRU 3 OF BLOCK 25, AND DRAINAGE LOT  
TRAILWOOD VILLAGE

(FORMERLY A PORTION OF TRACT T OF TRAILWOOD VILLAGE)  
LOCATED IN THE E 1/2 OF THE SE 1/4,  
SECTION 10, T1N, R8E, BHM,  
PENNINGTON COUNTY, SOUTH DAKOTA

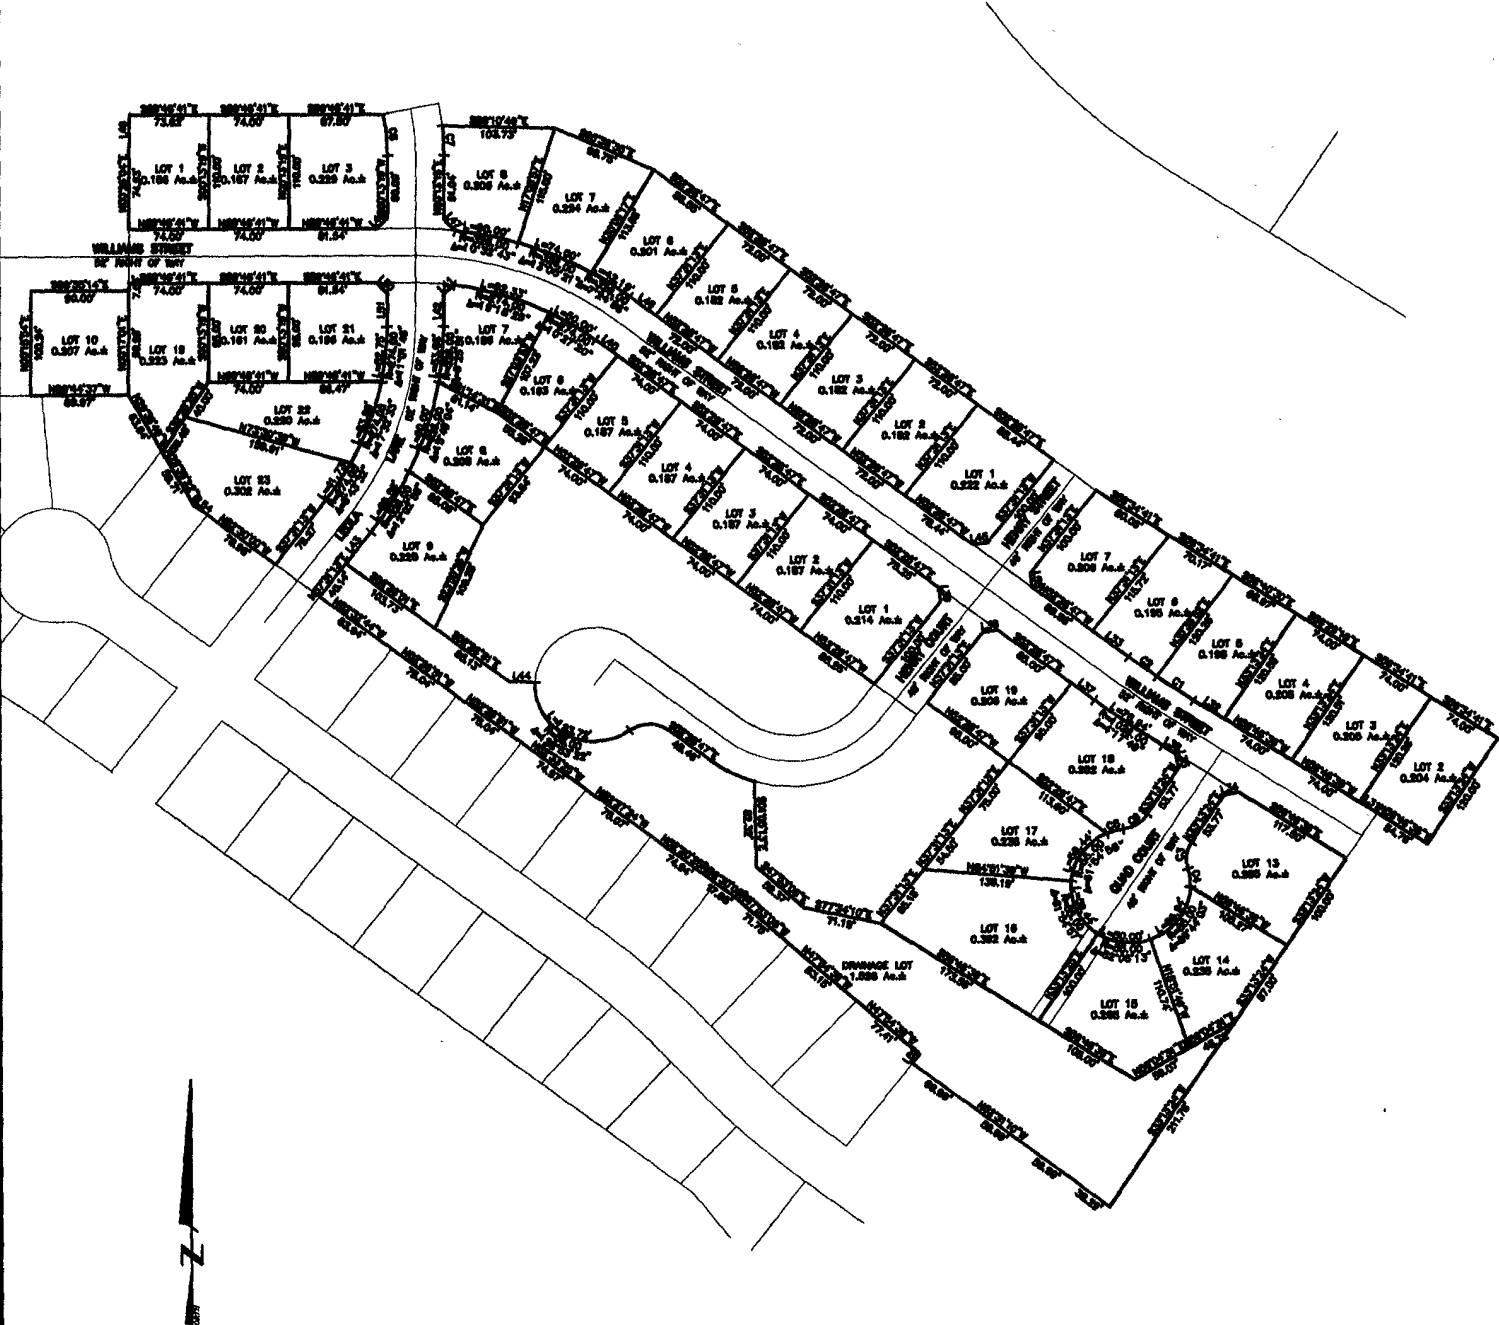

FEBRUARY 27, 2004  
NOT TO SCALE