


PORTION OF THE NW 1/4 OF SECTION 29, T1N, R7E, BHM

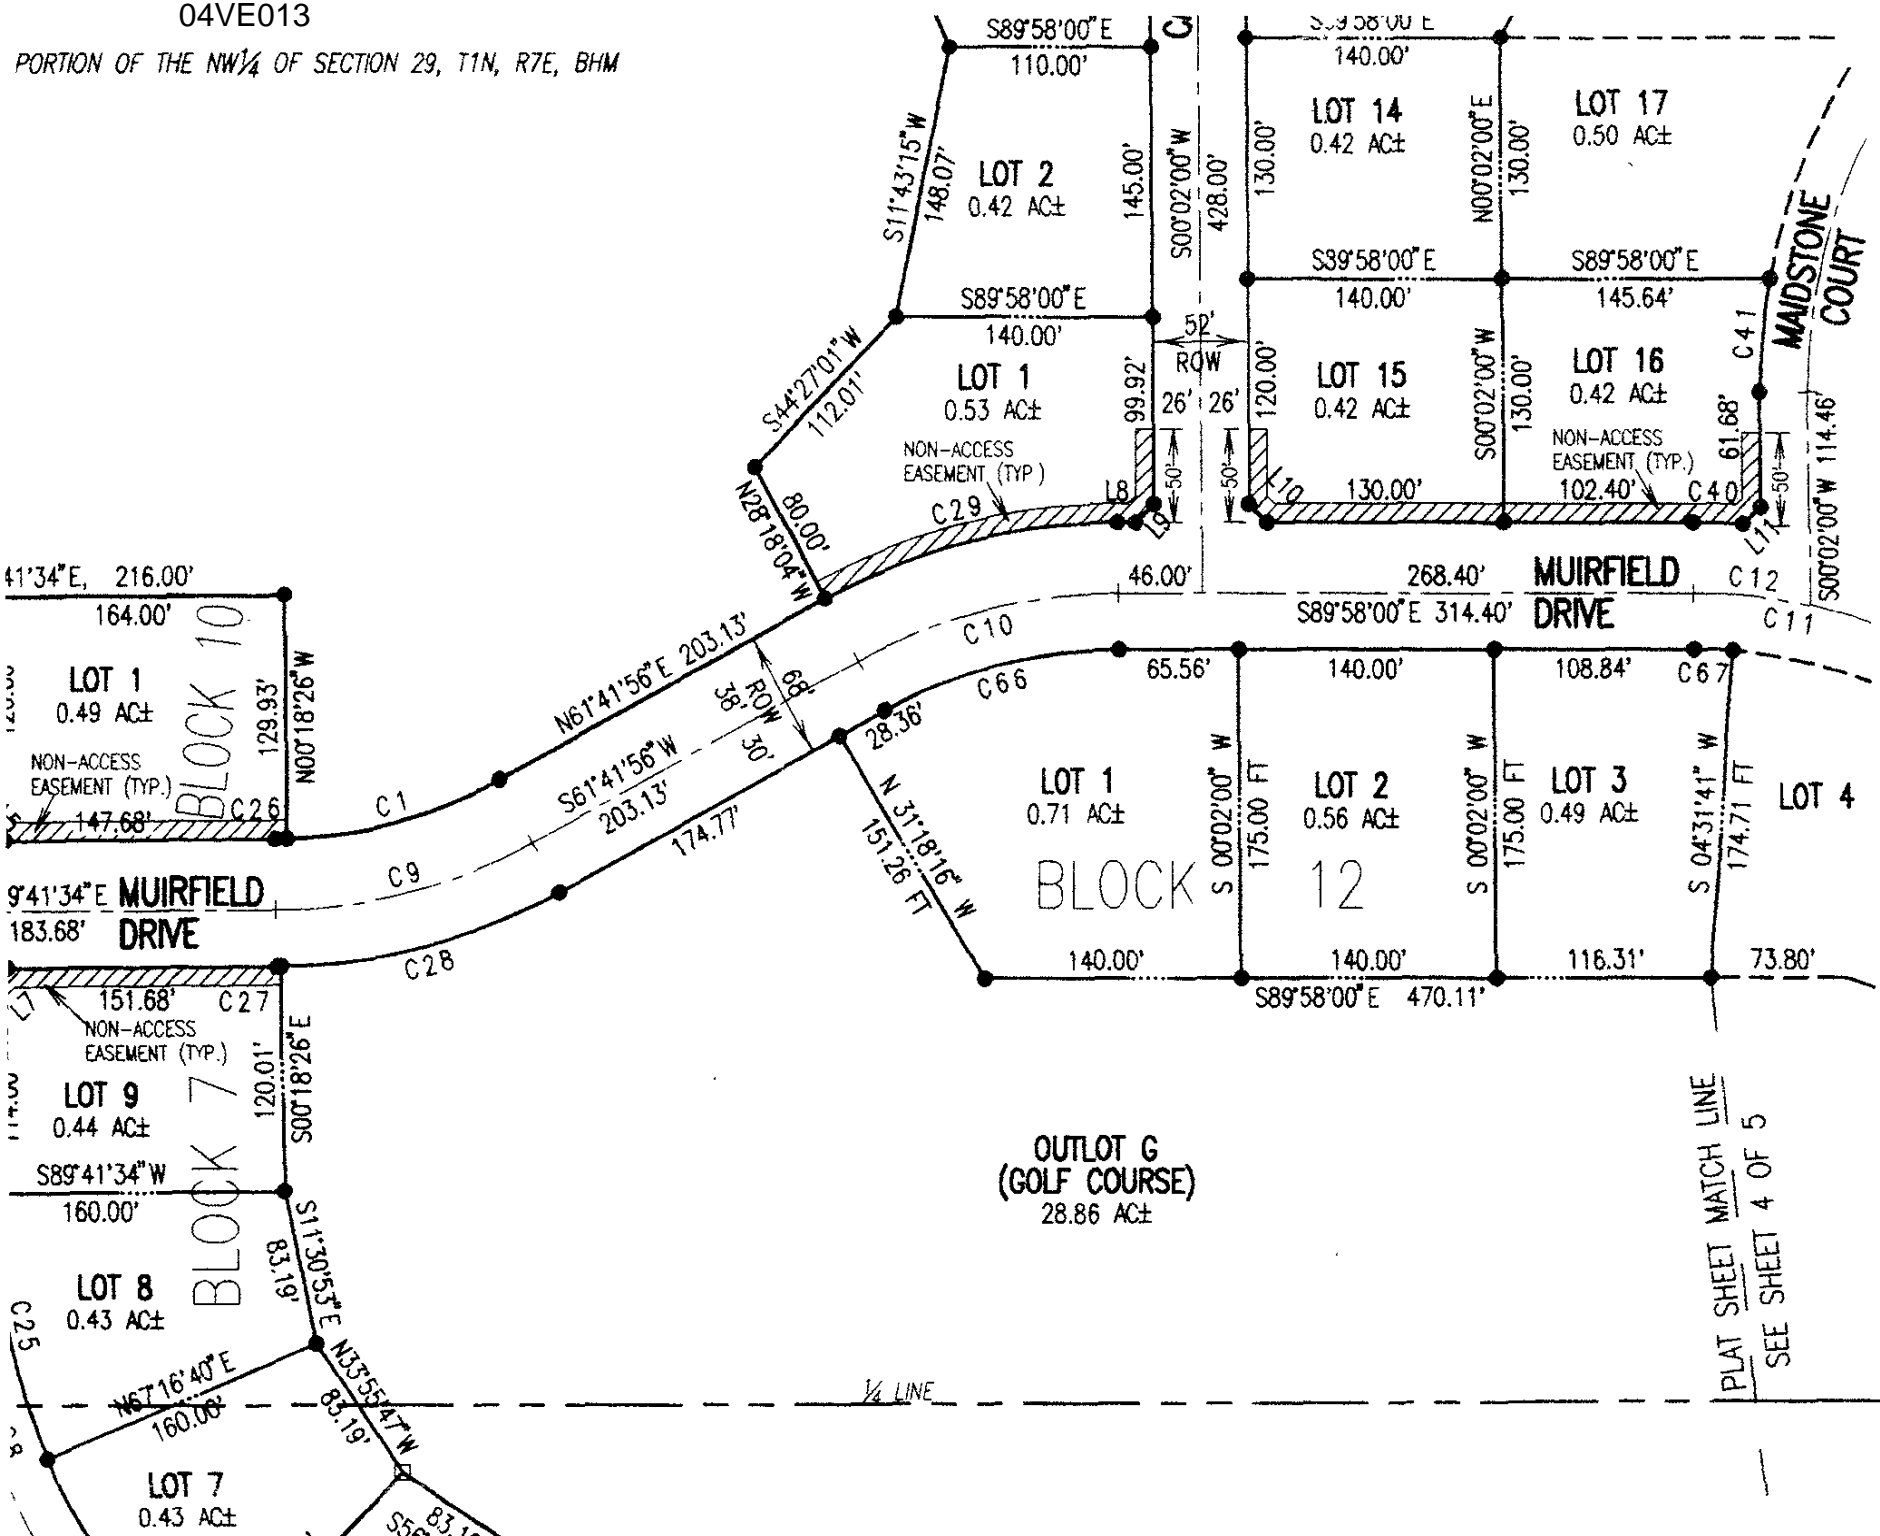

PLAT SHEET MATCH LINE
SEE SHEET 4 OF 5

OUTLOT G
(GOLF COURSE)
28.86 AC±

BLOCK 12

BLOCK 7

BLOCK 10

MUIRFIELD DRIVE

MAIDSTONE COURT

1/4 LINE

LOT 1
0.49 AC±
NON-ACCESS EASEMENT (TYP.)

LOT 9
0.44 AC±
NON-ACCESS EASEMENT (TYP.)

LOT 8
0.43 AC±

LOT 7
0.43 AC±

LOT 2
0.42 AC±

LOT 1
0.53 AC±
NON-ACCESS EASEMENT (TYP.)

LOT 15
0.42 AC±

LOT 16
0.42 AC±
NON-ACCESS EASEMENT (TYP.)

LOT 14
0.42 AC±

LOT 17
0.50 AC±

LOT 1
0.71 AC±

LOT 2
0.56 AC±

LOT 3
0.49 AC±

LOT 4