



FRONT ELEV.

SCALE: 1/4" = 1'-0"

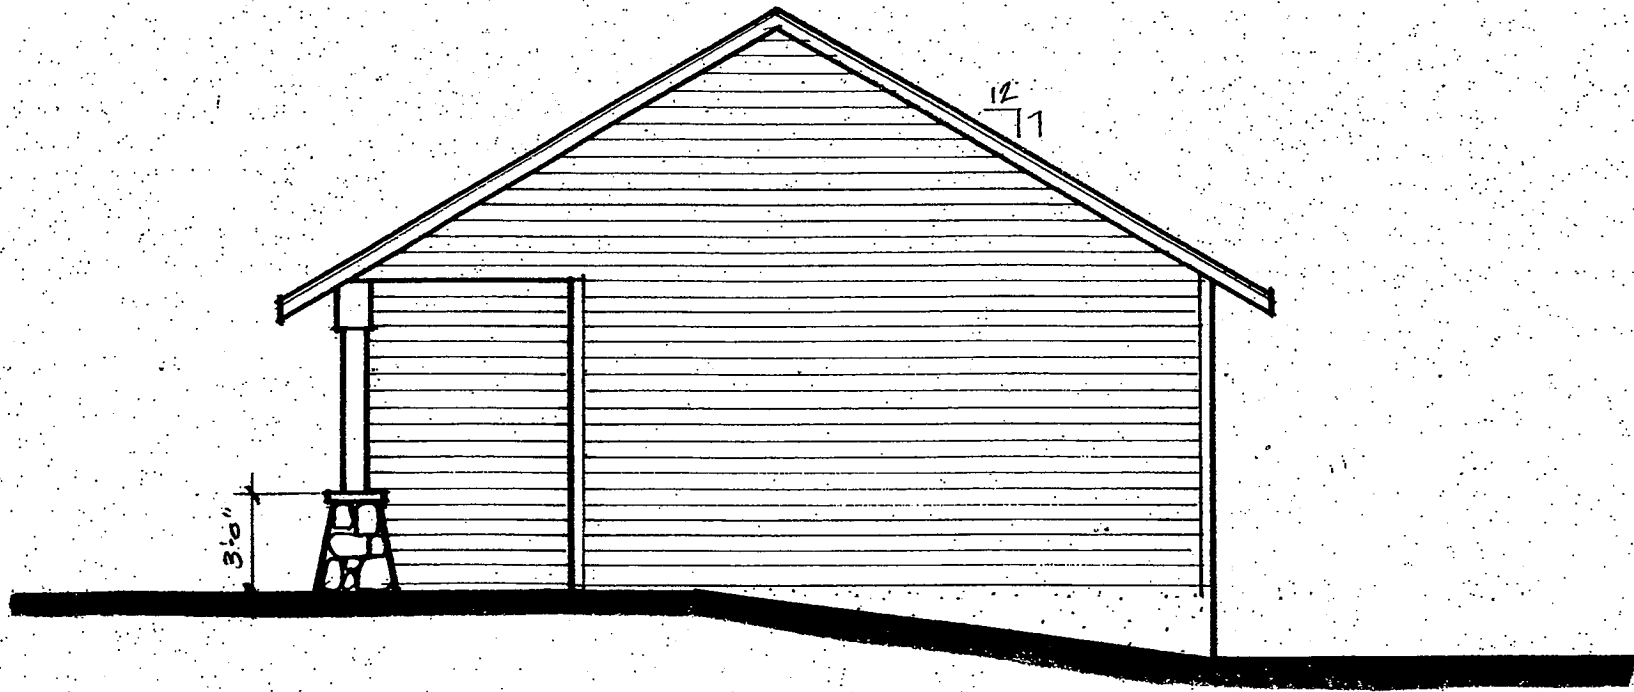


REAR ELEV.

11'-4" x 10'-0"

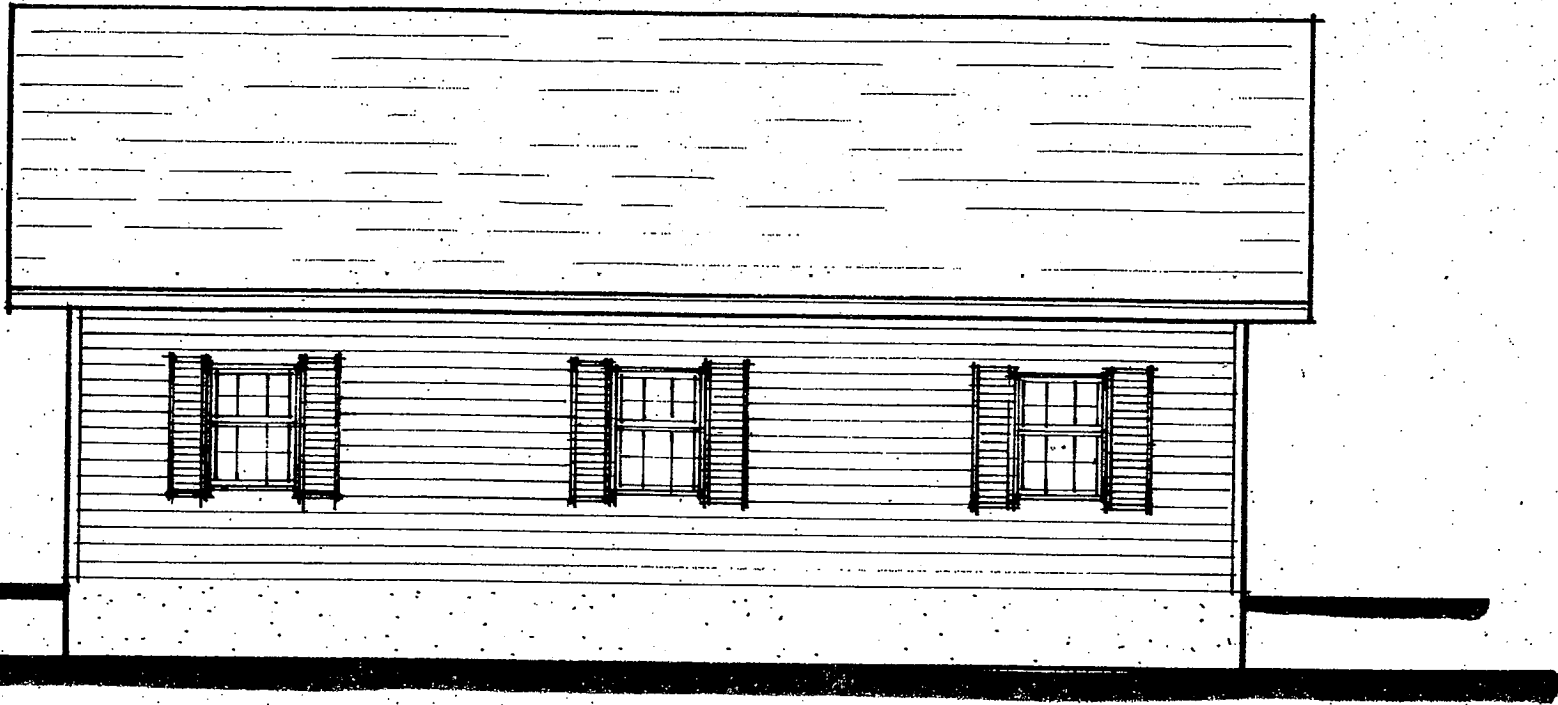

LEFT ELEV.

114'-10"

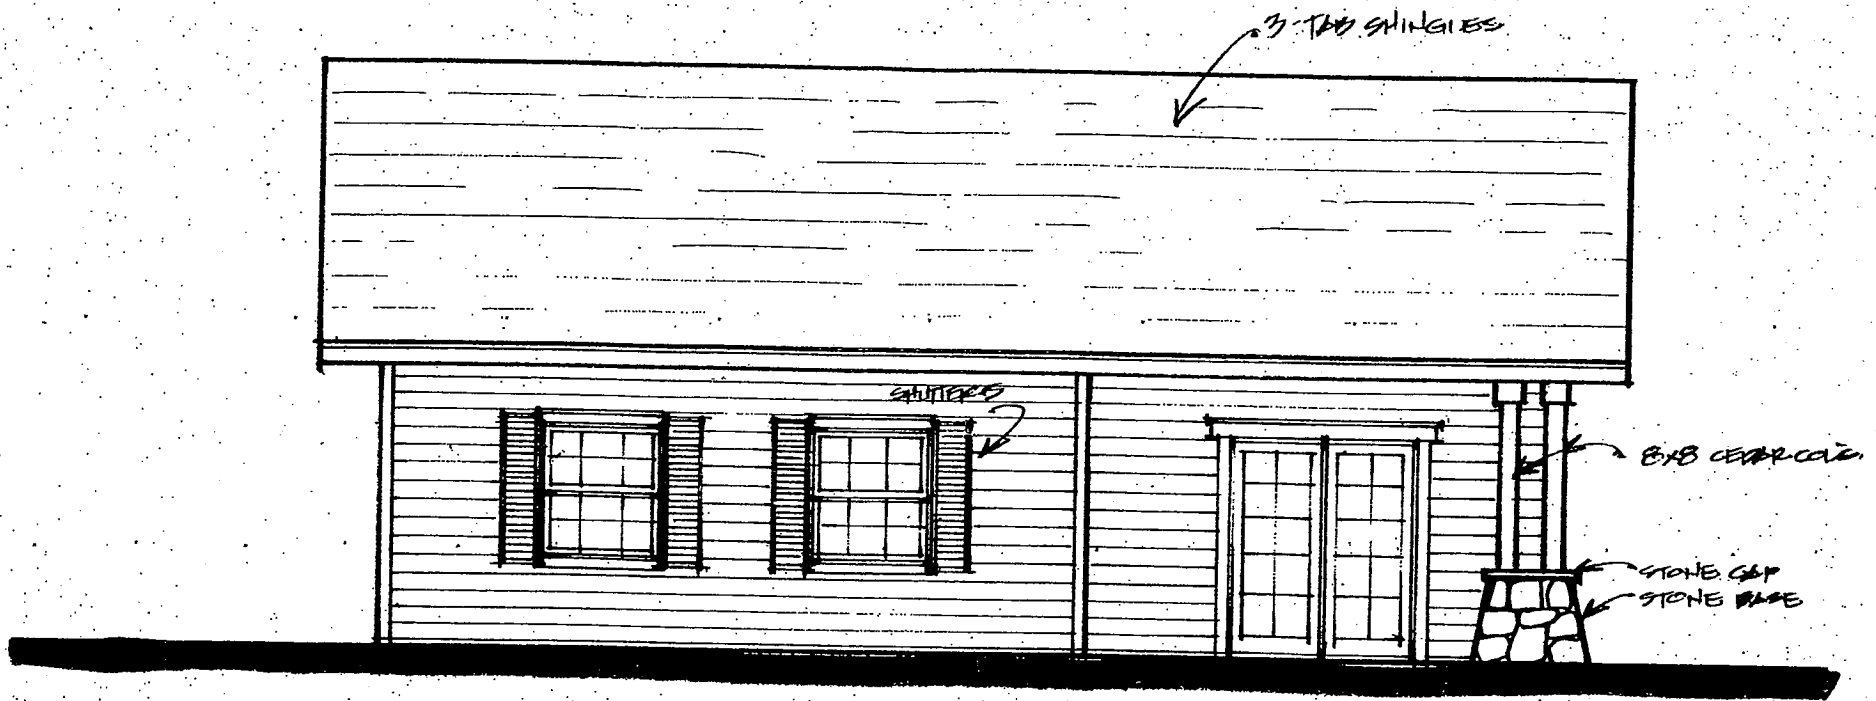

RIGHT ELEV.
11/1/01

