


DEMO FLOOR PLAN

1/8" = 1'-0"

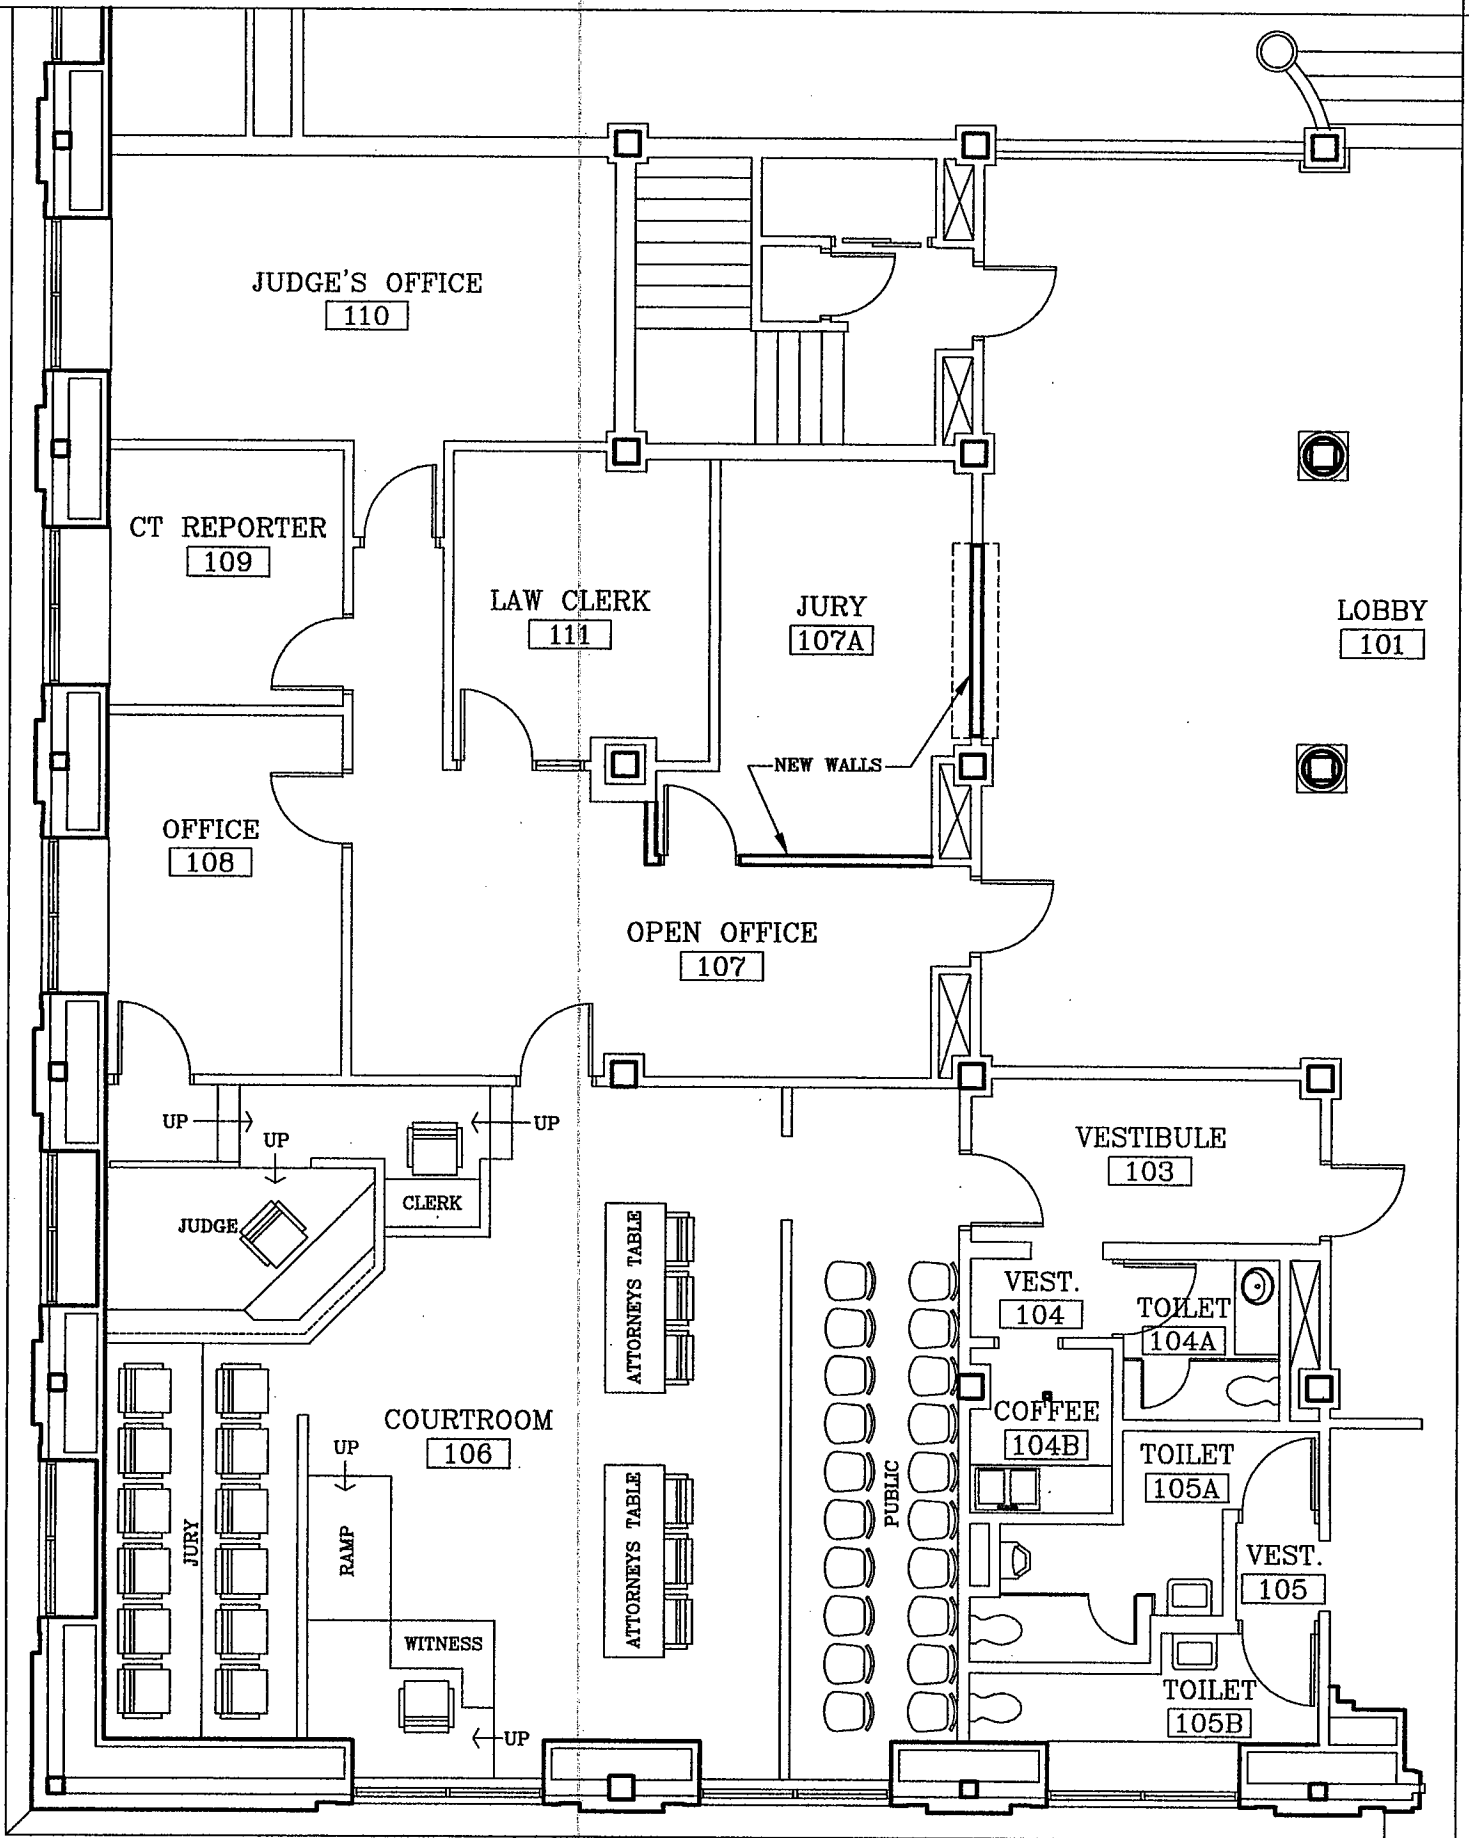

COURTROOM FLOOR PLAN

1/8" = 1'-0"