


(S)

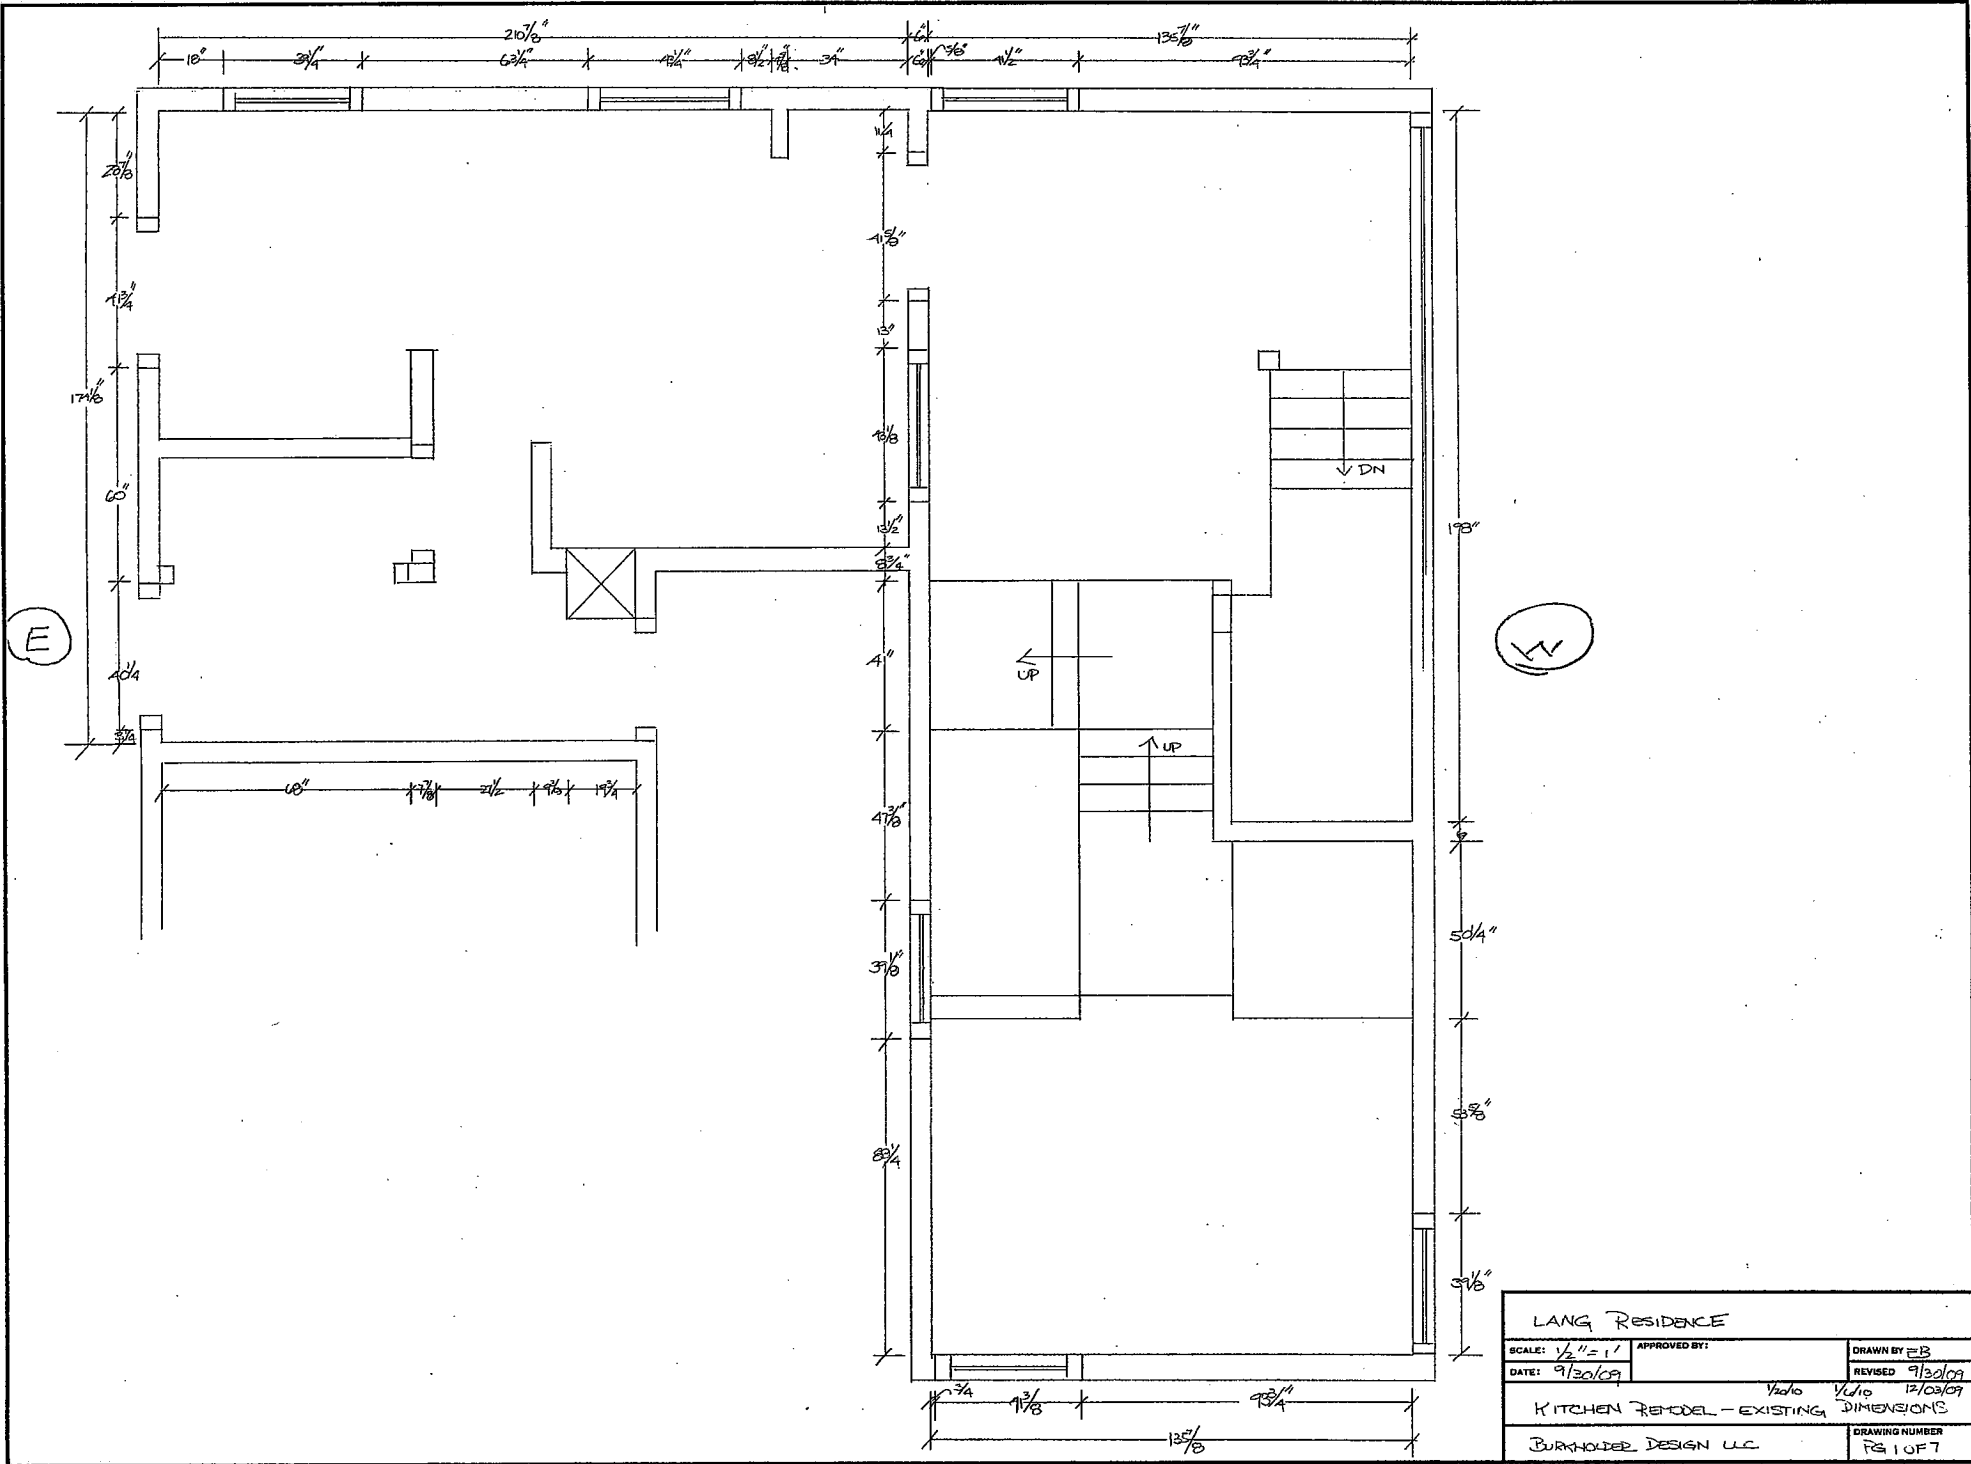

LANG RESIDENCE		
SCALE: 1/2" = 1'	APPROVED BY:	DRAWN BY: EB
DATE: 9/20/09		REVISED 9/20/09
KITCHEN REMODEL - EXISTING DIMENSIONS		
BURKHOLDER DESIGN LLC		DRAWING NUMBER PS 1 OF 7

(N)