


SW CORNER of NINTH STREET
and WEST MAIN STREET

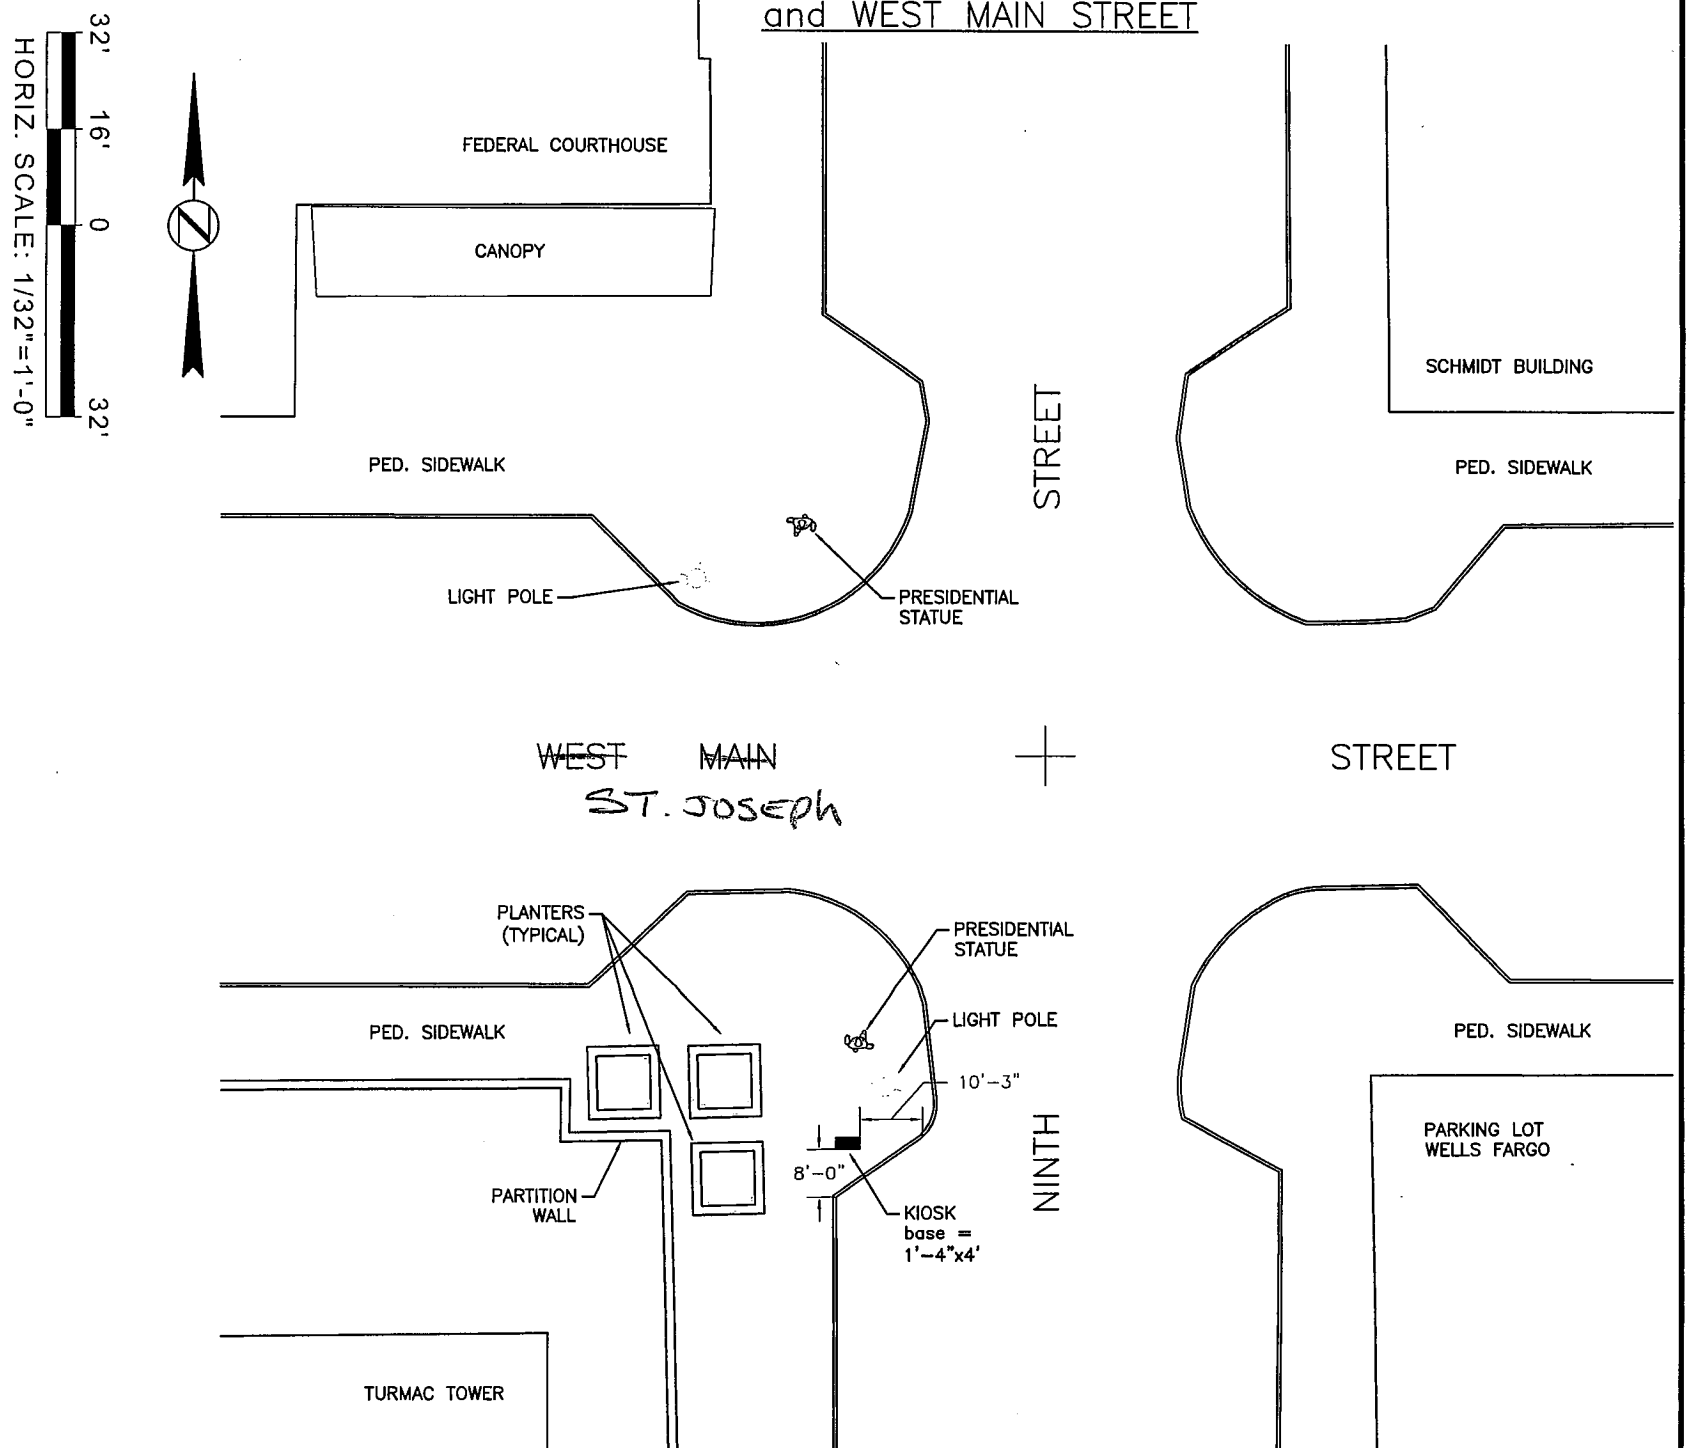

FOURFRONT
DESIGN INC.

517 7th street rapid city sd 57701
ph: 605.342.9470 fax: 605.342.2377
www.4front.biz

ARCHITECTURE | ENGINEERING
GIS | SURVEYING


JOB NUMBER:
DESTINATION
RAPID CITY

DATE: 03/25/10

SHEET TITLE:
SITE 08

SHEET
9

SW CORNER of SECOND STREET
and WEST MAIN STREET

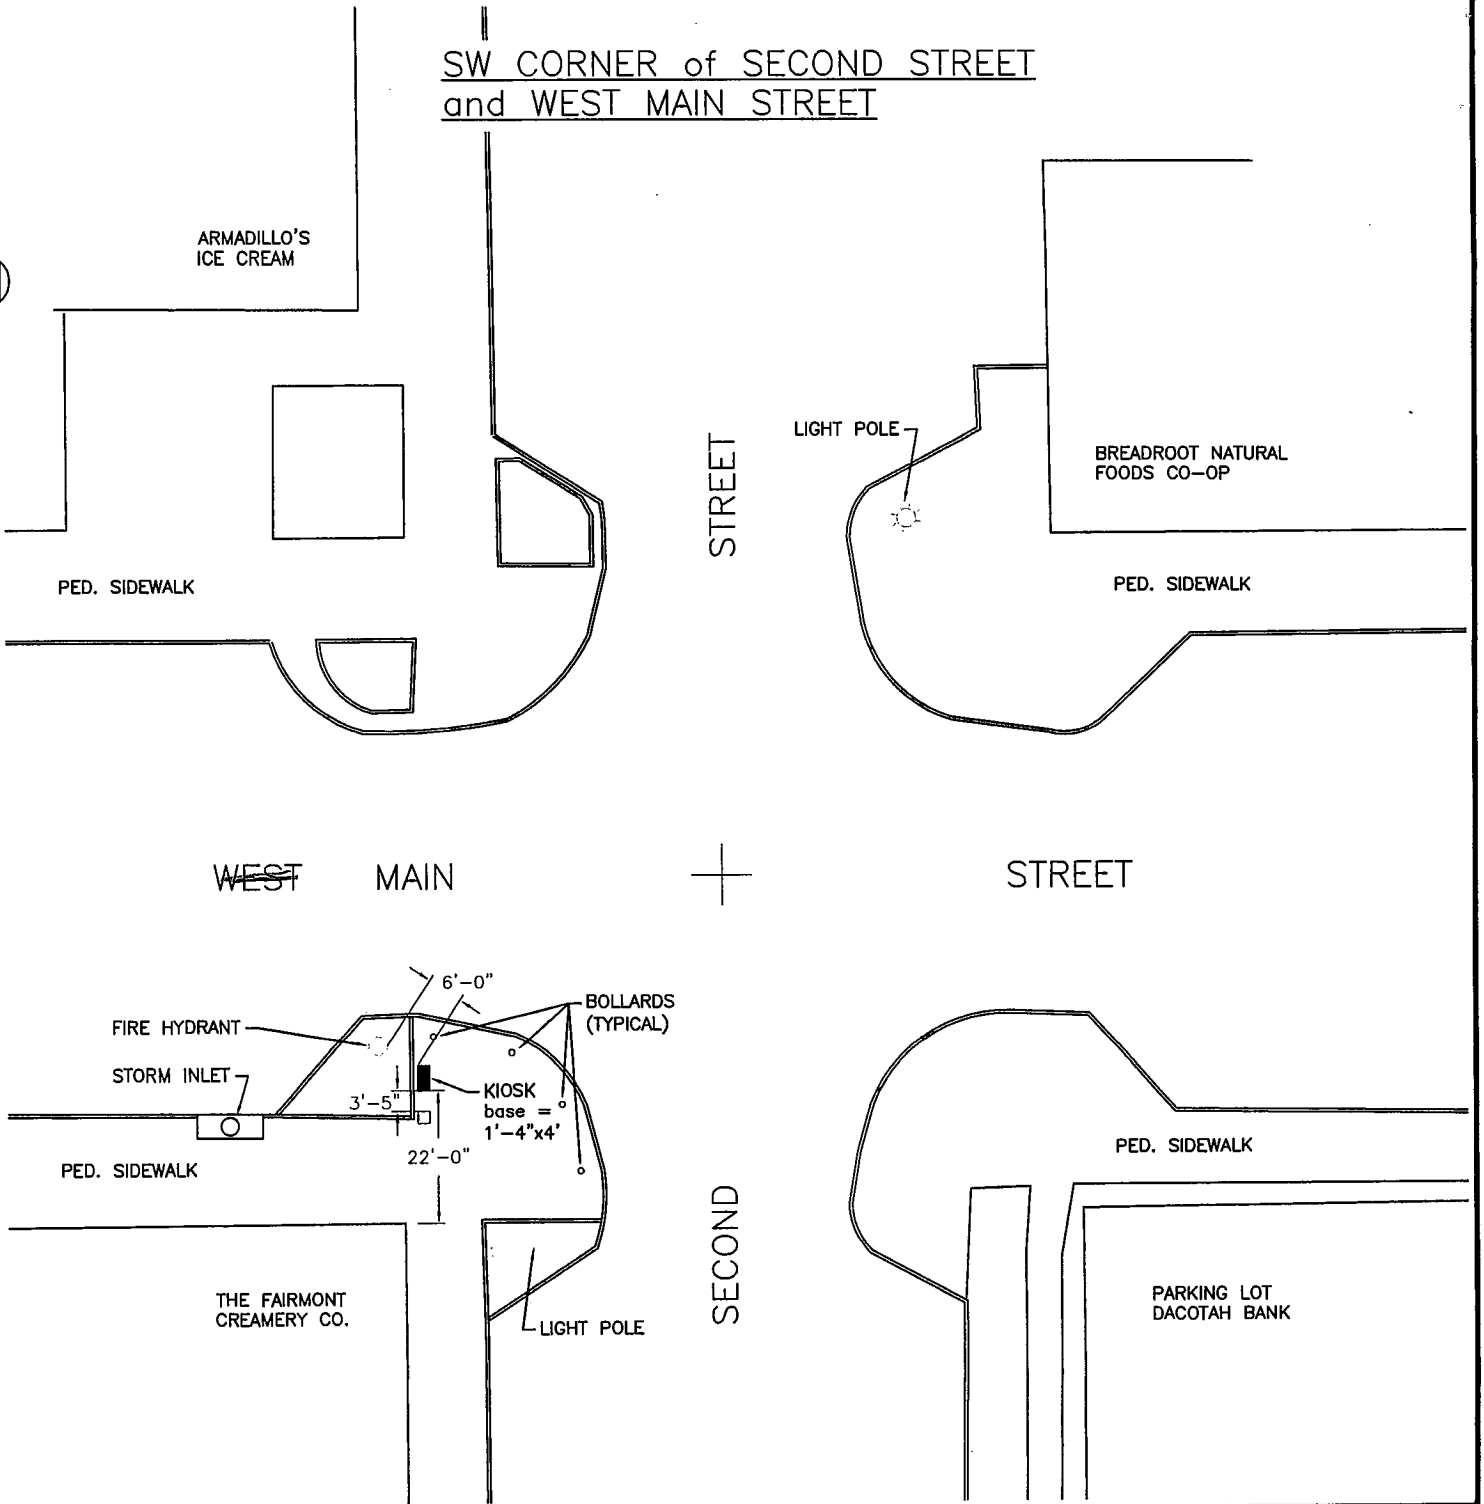

FOURFRONT
DESIGN INC.

517 7th Street Rapid City sd 57701
ph: 605.342.9470 fax: 605.342.2377
www.4front.biz
ARCHITECTURE | ENGINEERING
GIS | SURVEYING

JOB NUMBER:

RAPID CITY, SOUTH DAKOTA

DATE: 03/25/10

DESTINATION
RAPID CITY

SHEET TITLE:
SITE 09

SHEET
10