


1 FIRST FLOOR PLAN - DEMOLITION

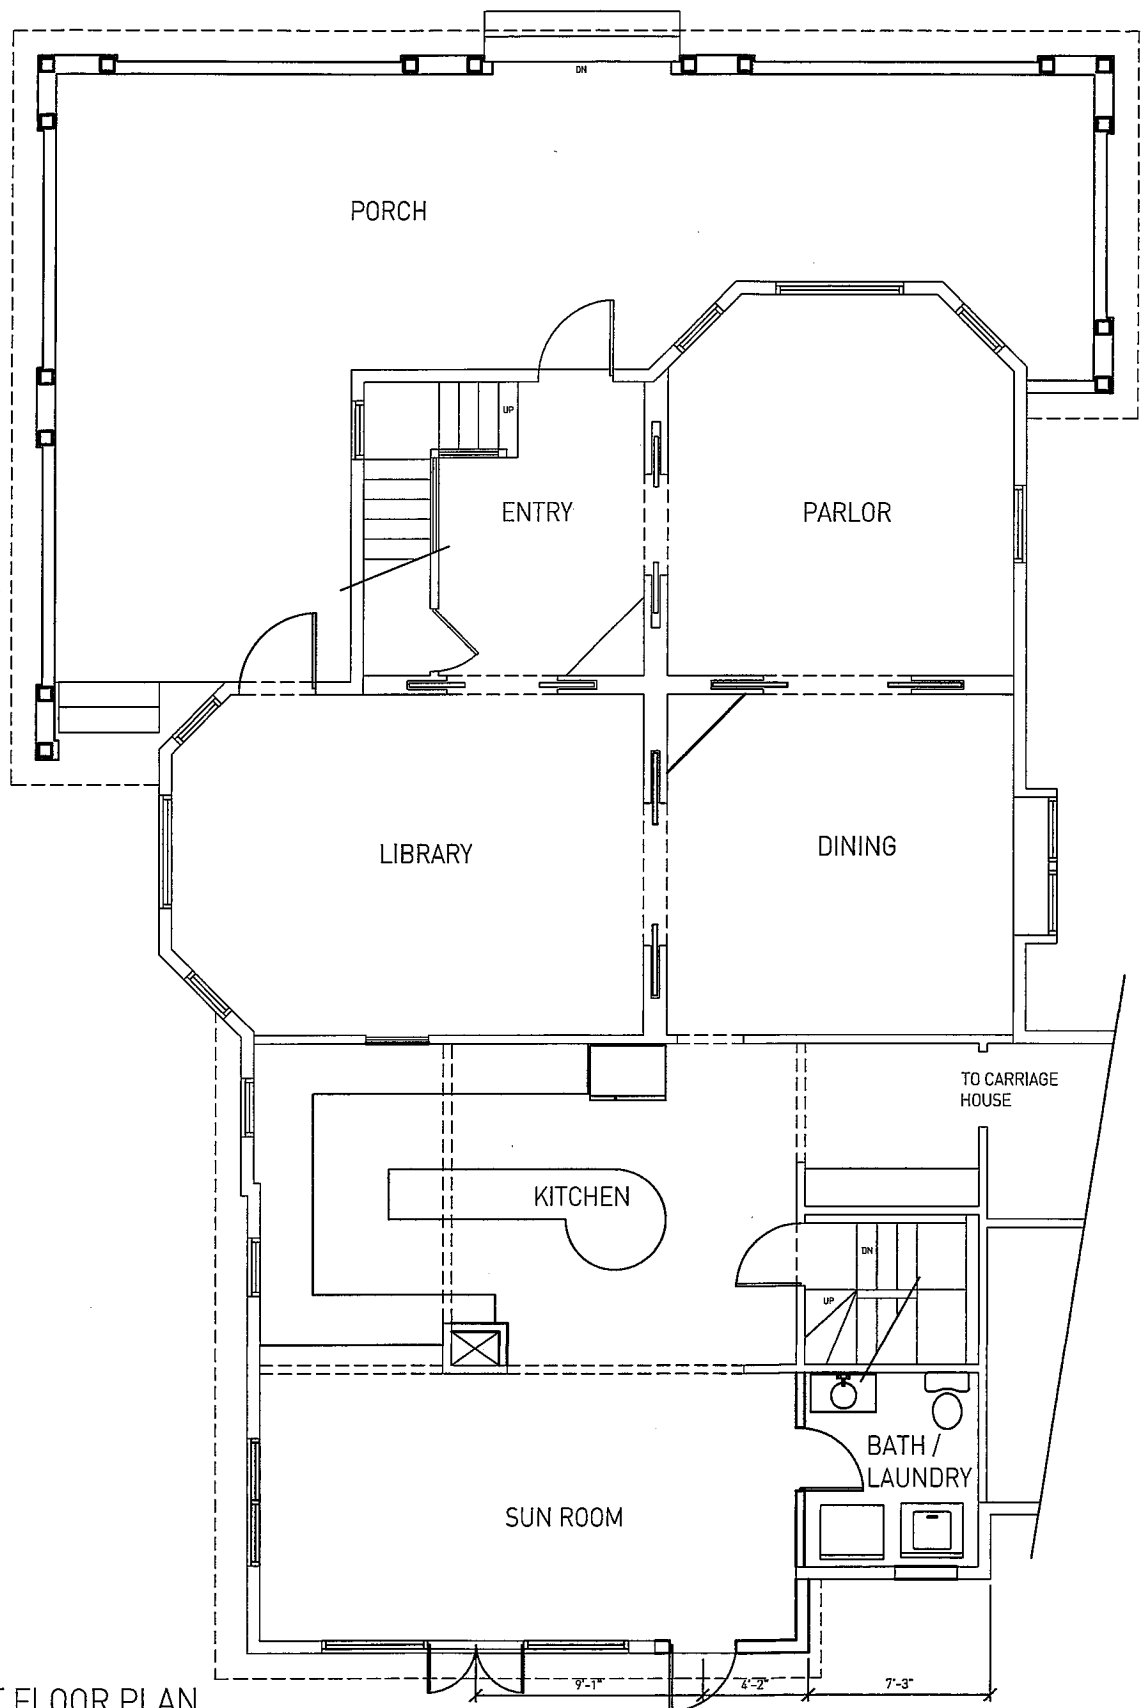

2 FIRST FLOOR PLAN