


1 SECOND FLOOR PLAN - DEMOLITION

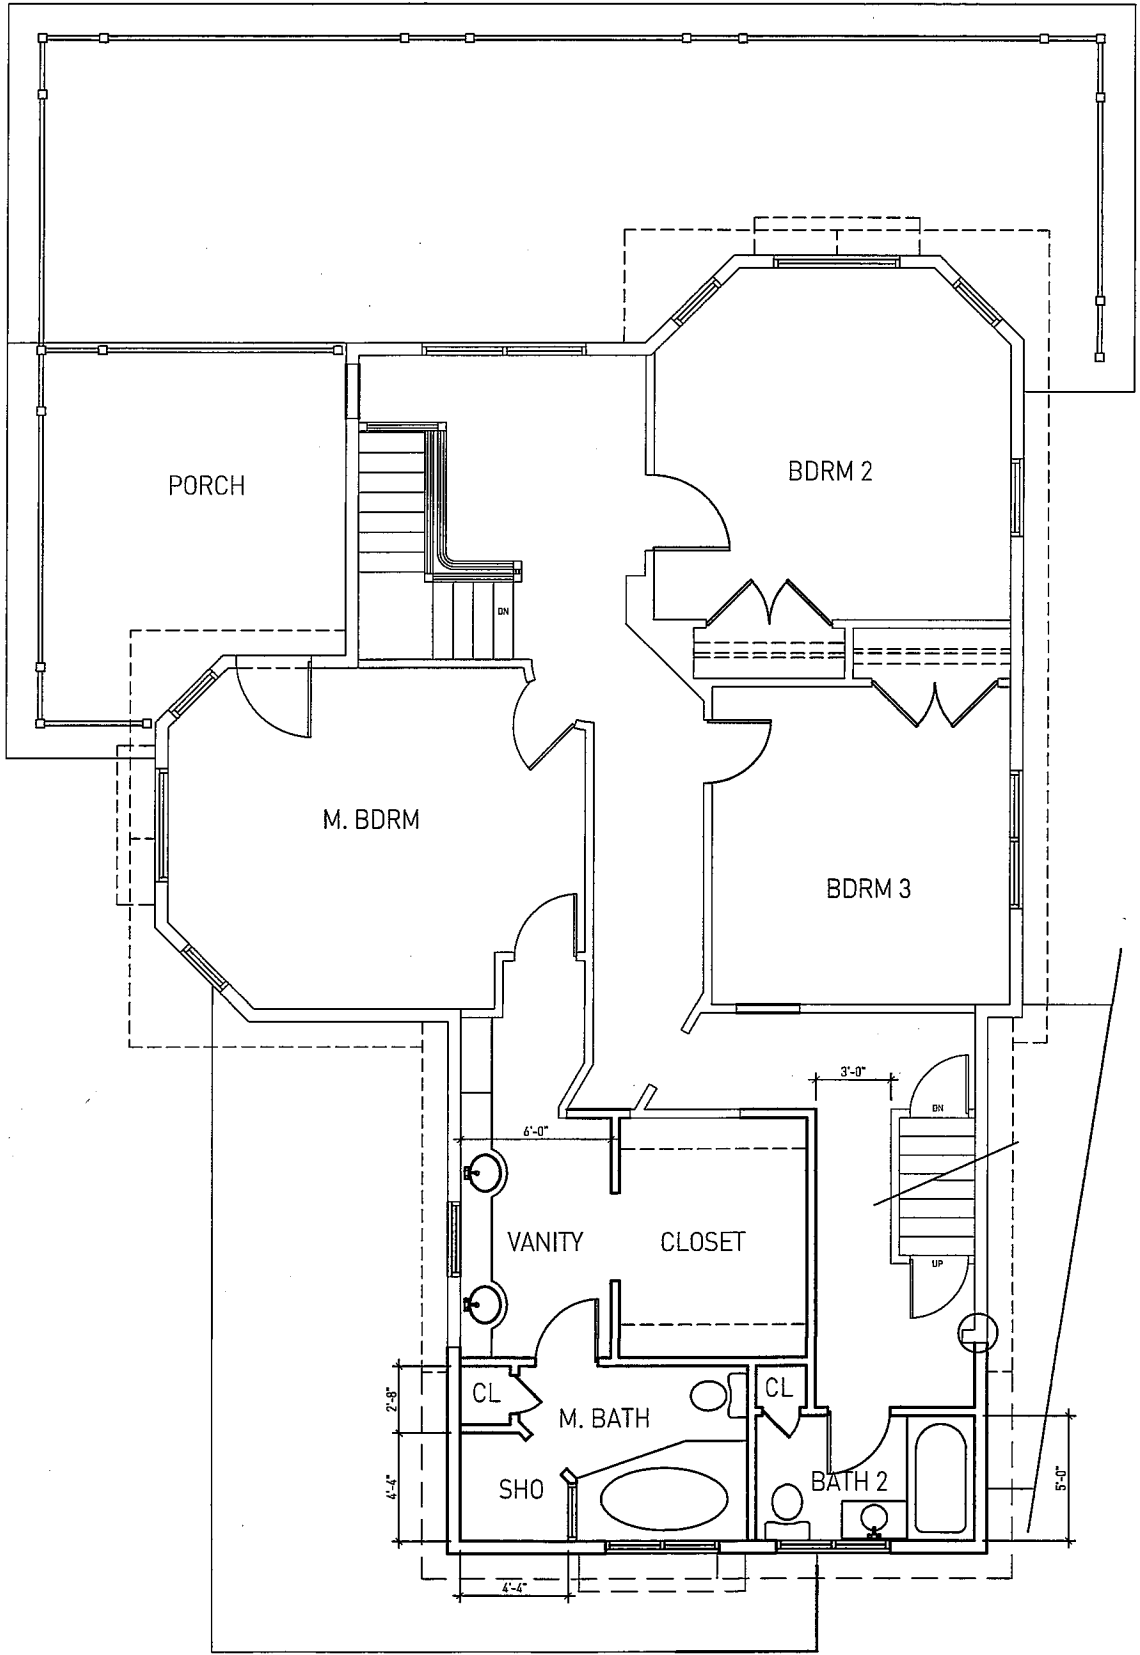

2 SECOND FLOOR PLAN