



view from south-west



view from north-west

CHAMBERLIN
ARCHITECTS

512 Main Street Rehabilitation - Historic Preservation Submittal
Rapid City, SD

January 7, 2010




view from west

CHAMBERLIN
ARCHITECTS


512 Main Street Rehabilitation - Historic Preservation Submittal

Rapid City, SD

January 7, 2010

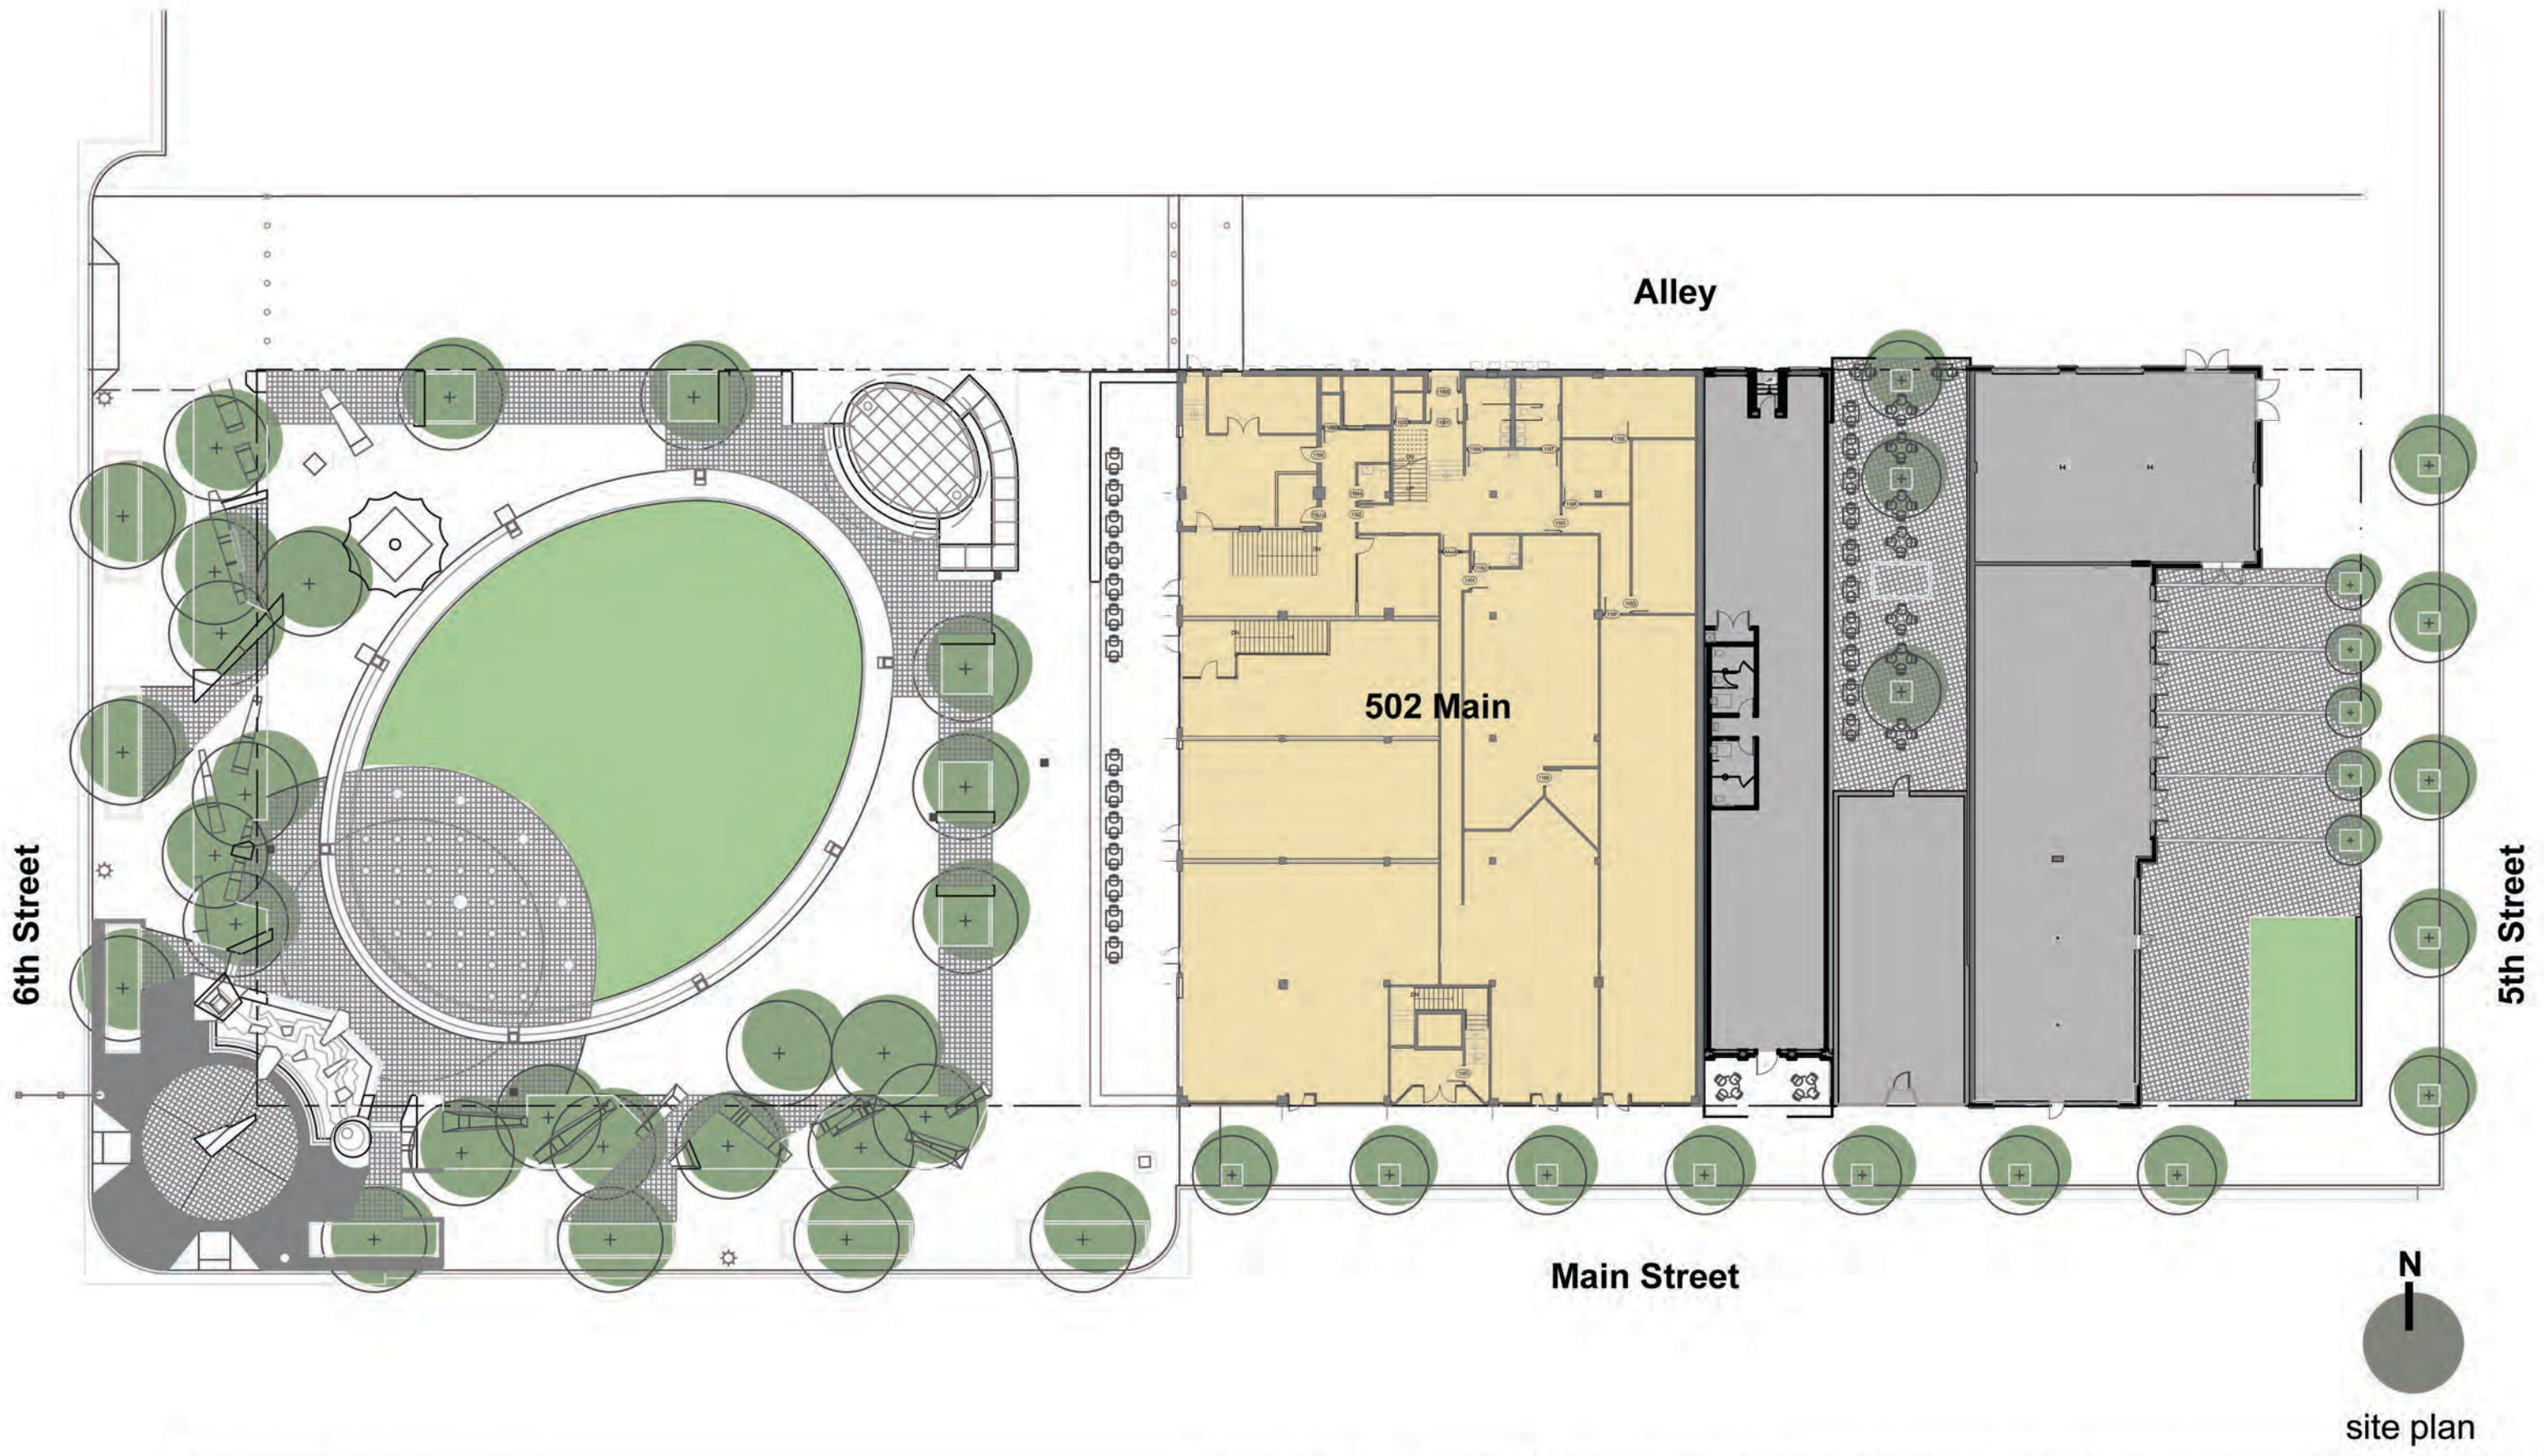

N
 |
 ●
 site plan

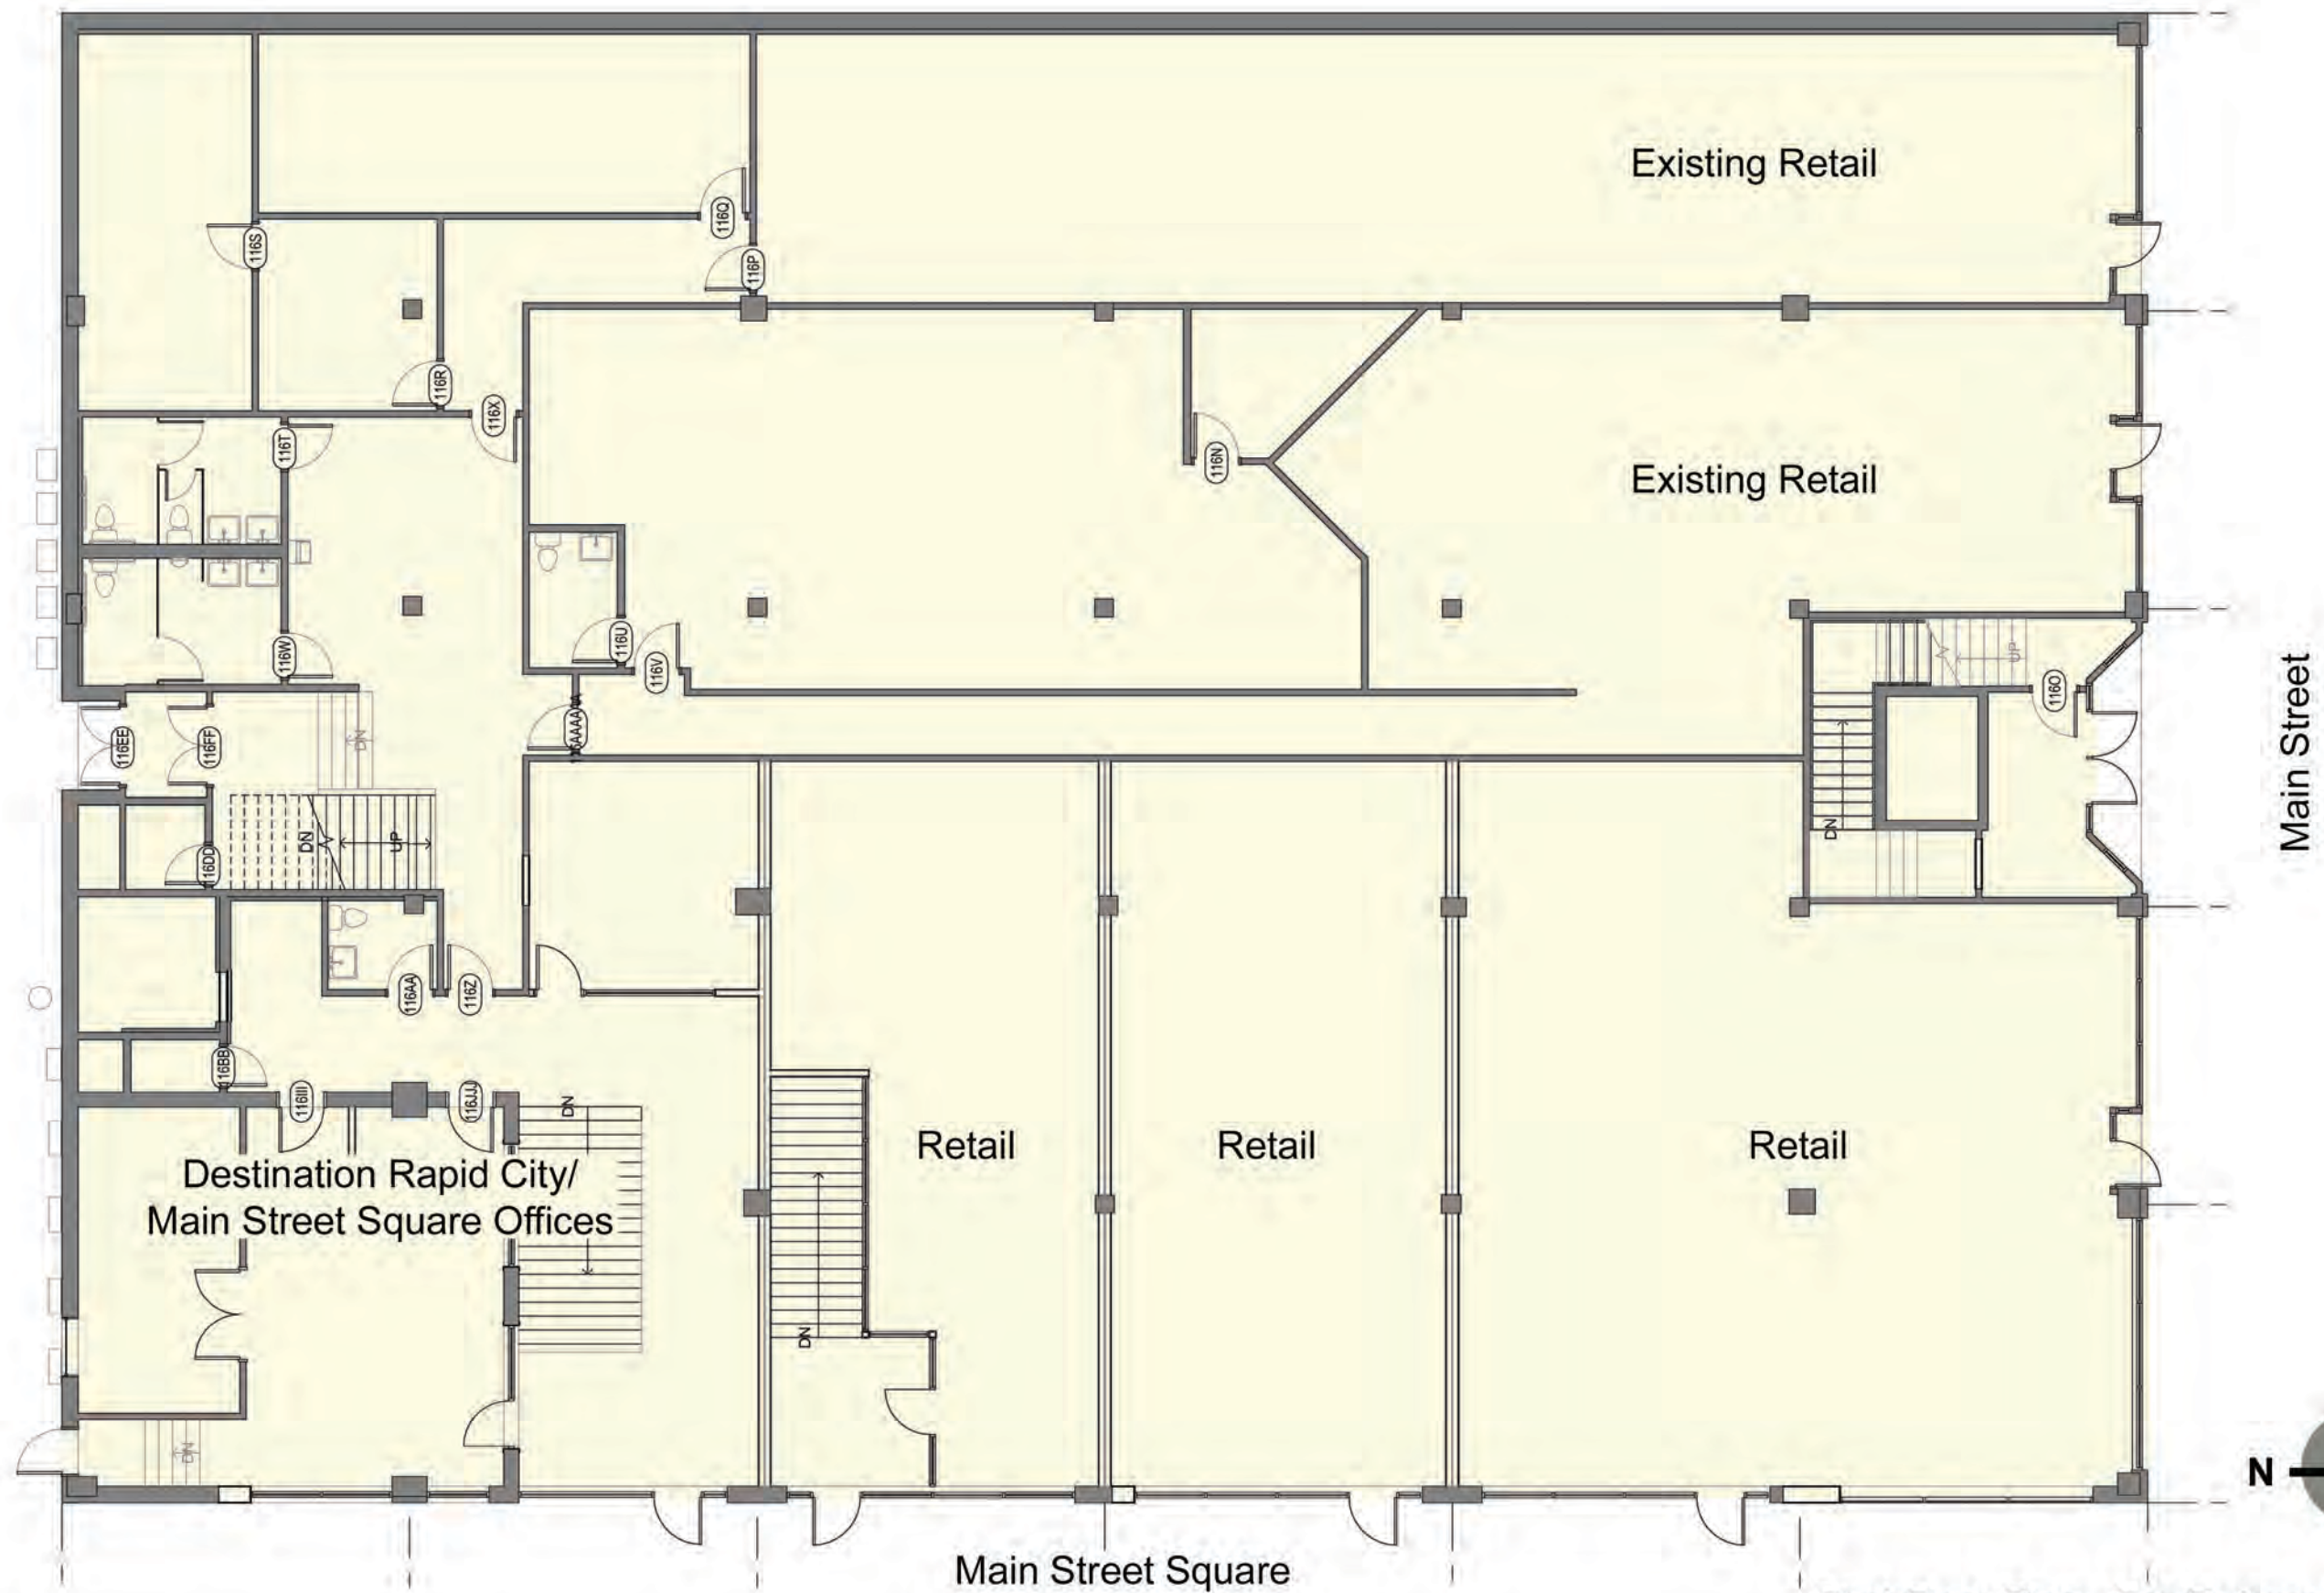

Destination Rapid City/
Main Street Square Offices

Retail

Retail

Retail

Existing Retail


Existing Retail

Main Street

Main Street Square



First Floor Plan - For Reference Only

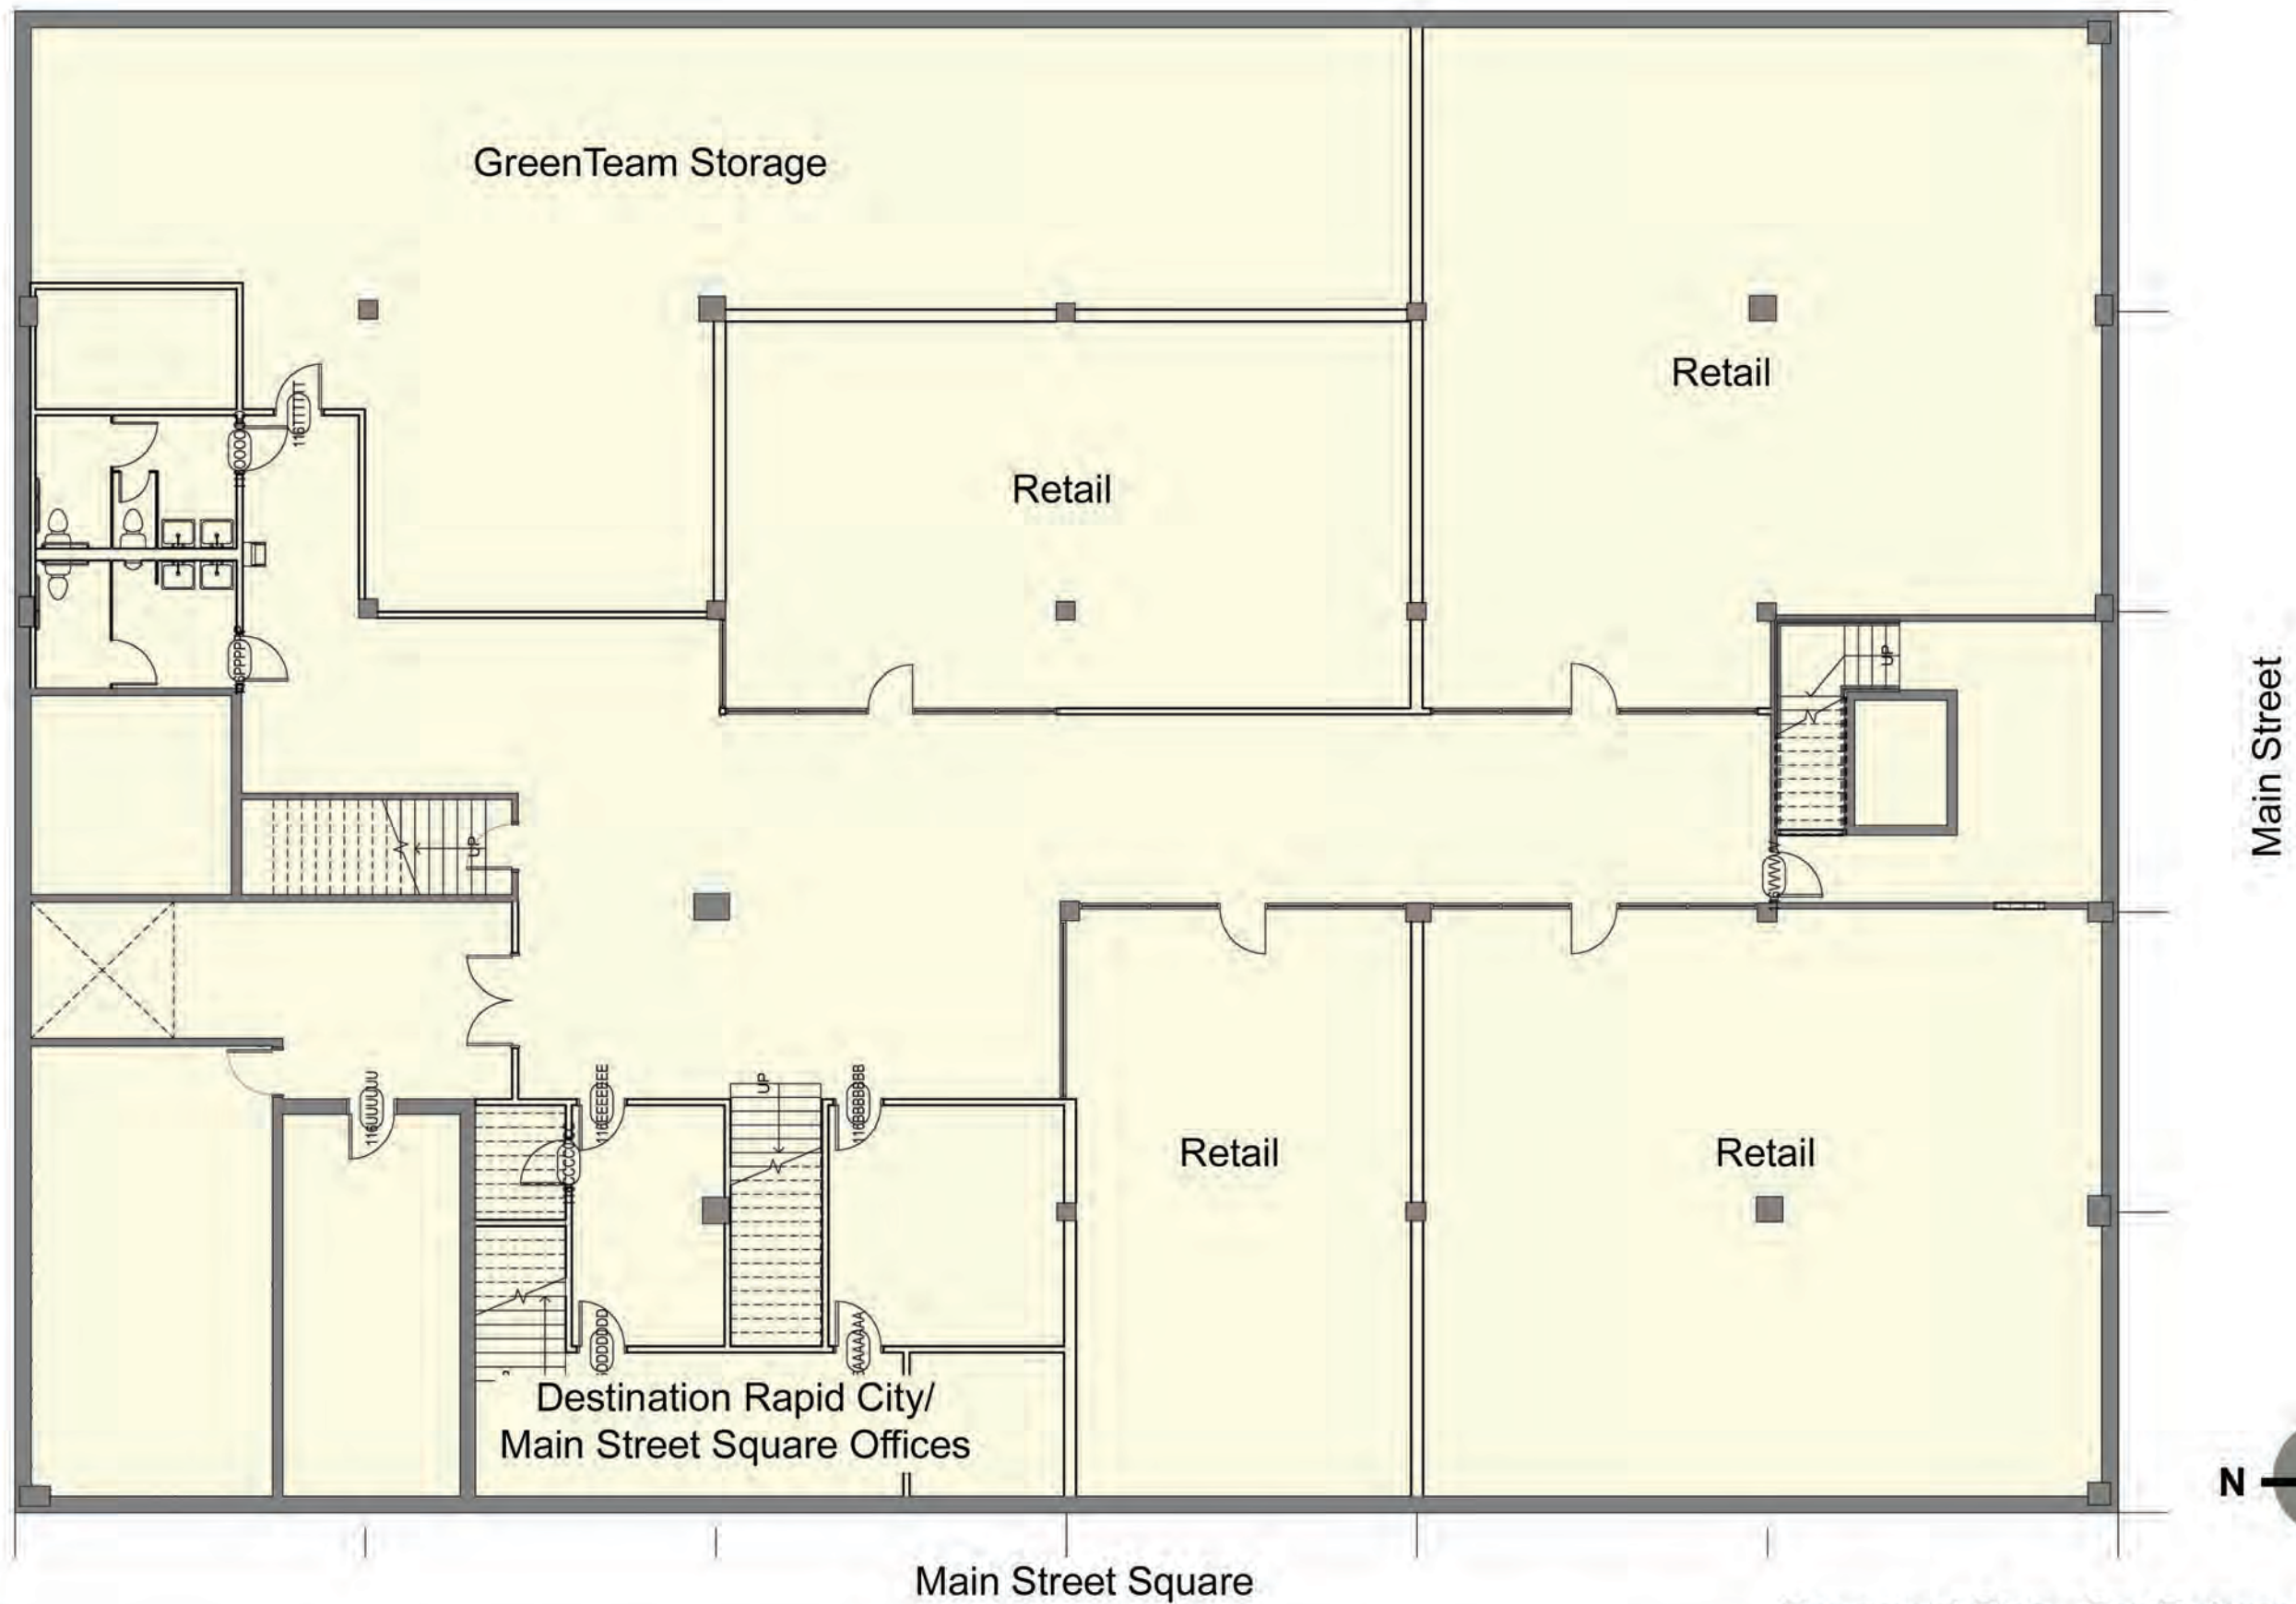

Basement Plan - For Reference Only